


Additional Site Plan drawing
of slope in front of proposed
cottage.

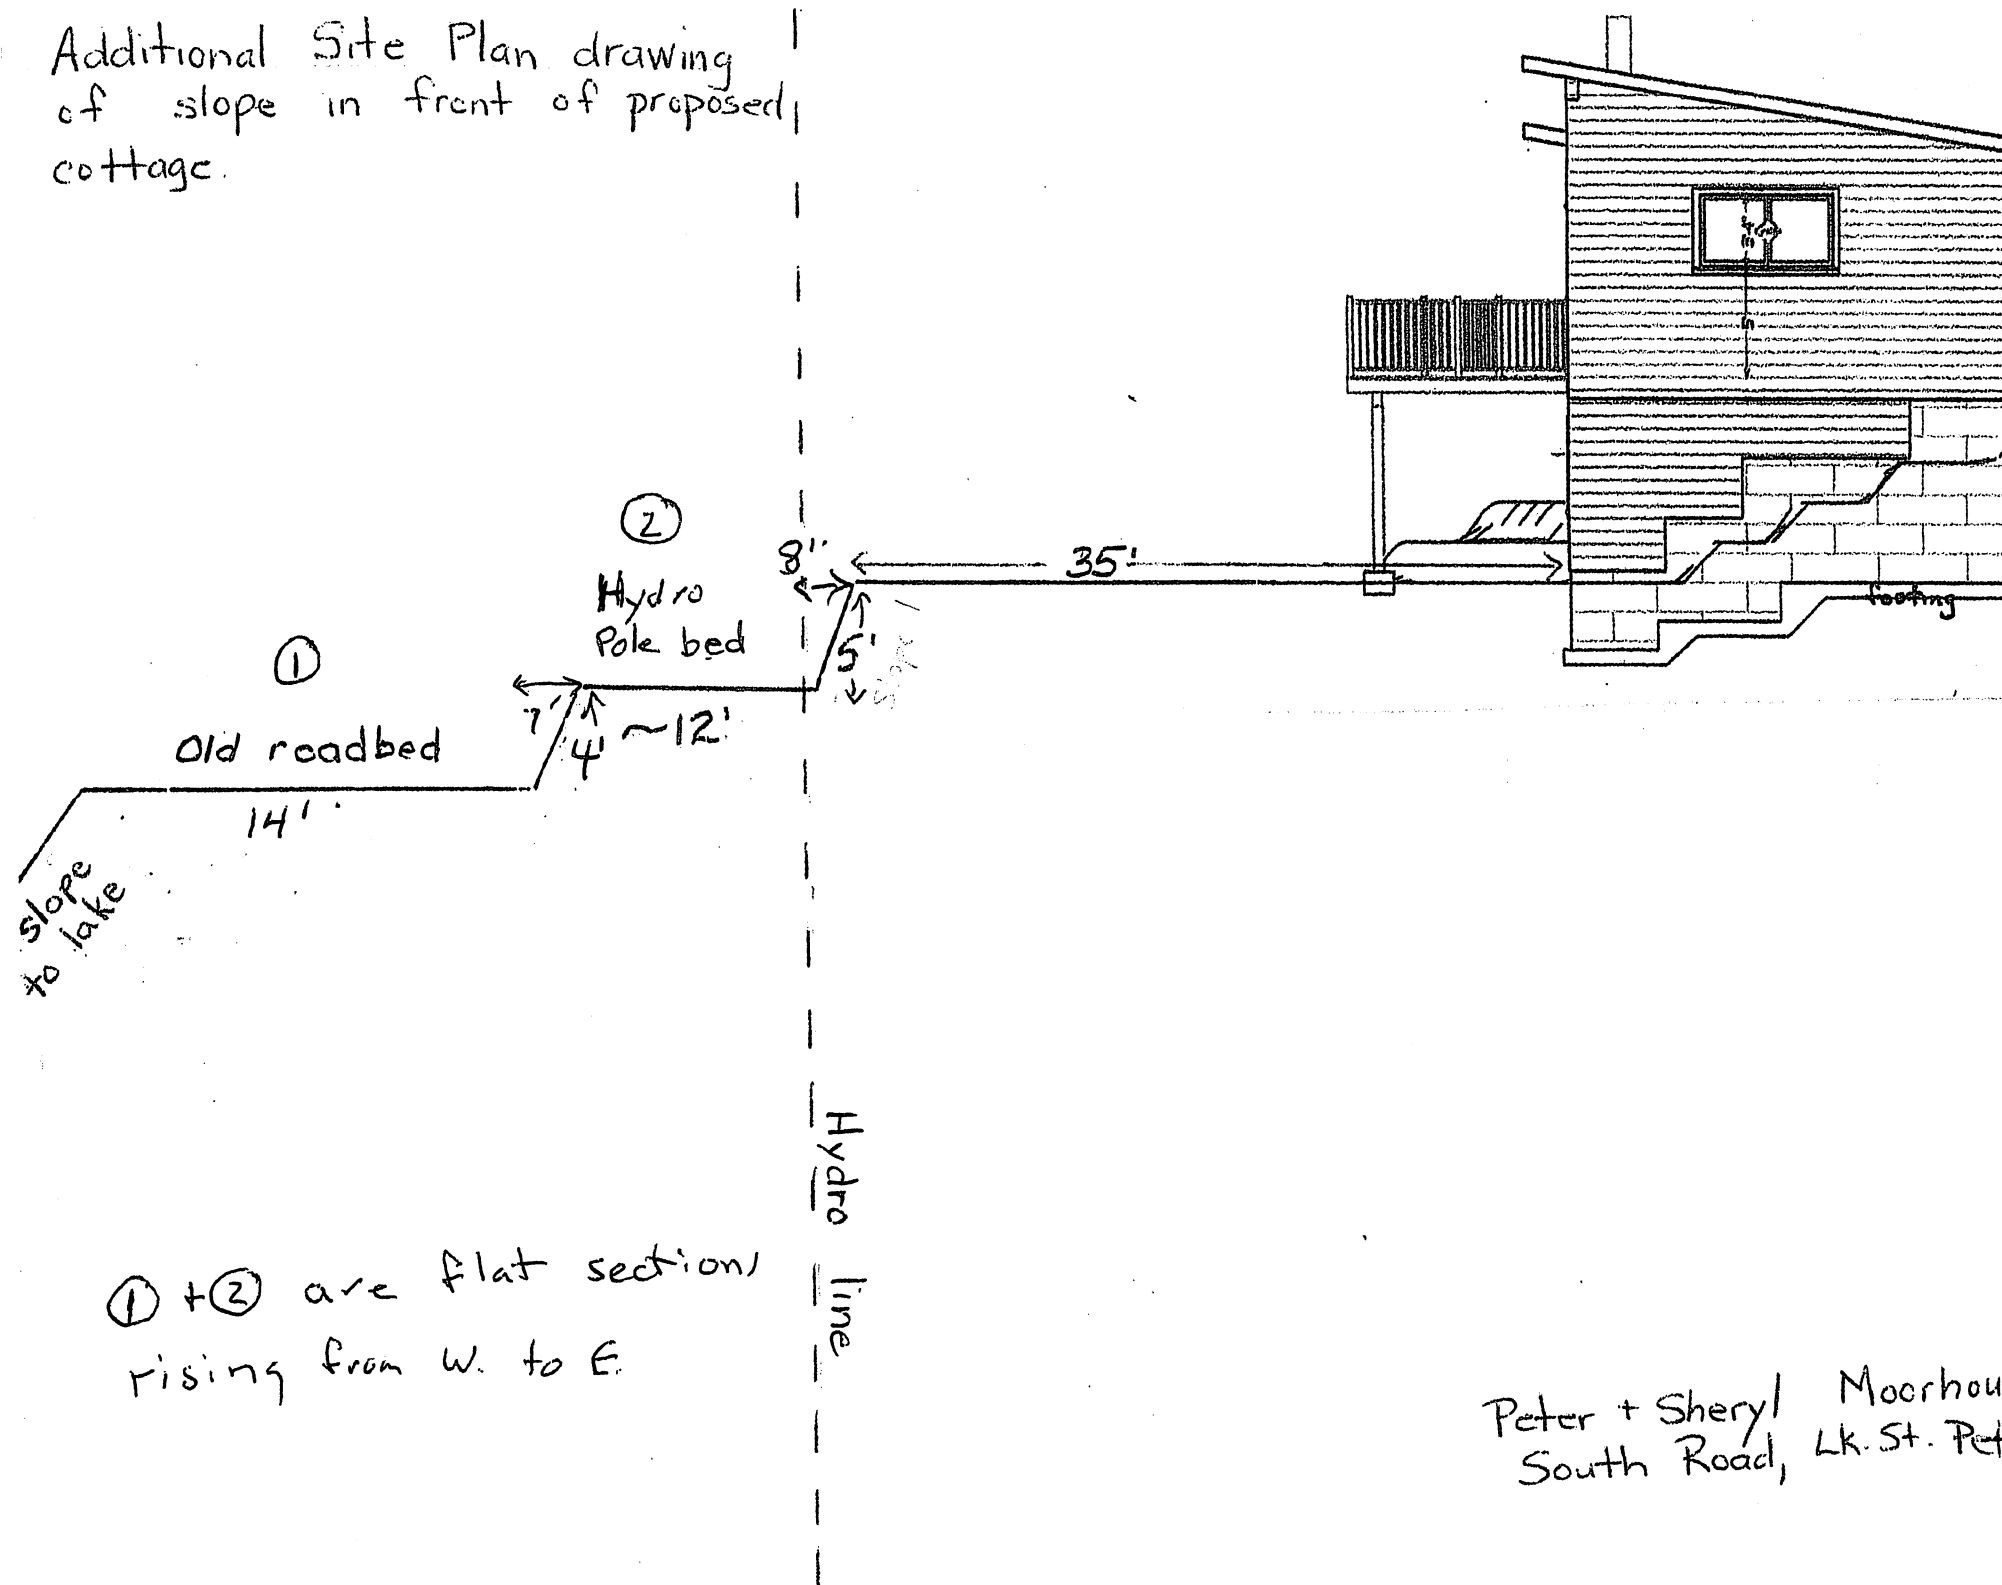


① + ② are flat sections
rising from W. to E.


Peter + Sheryl Moorhouse
South Road, Lk. St. Pet.

10.5 Ft.
To midpoint

9.0 ft.
to midpoint.

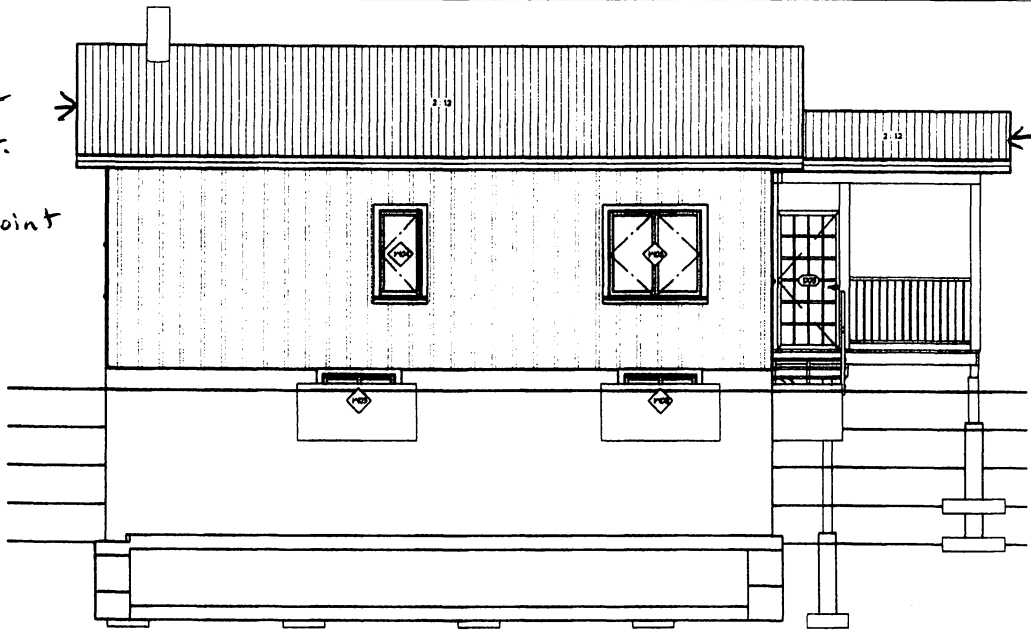

Exterior Elevation Back

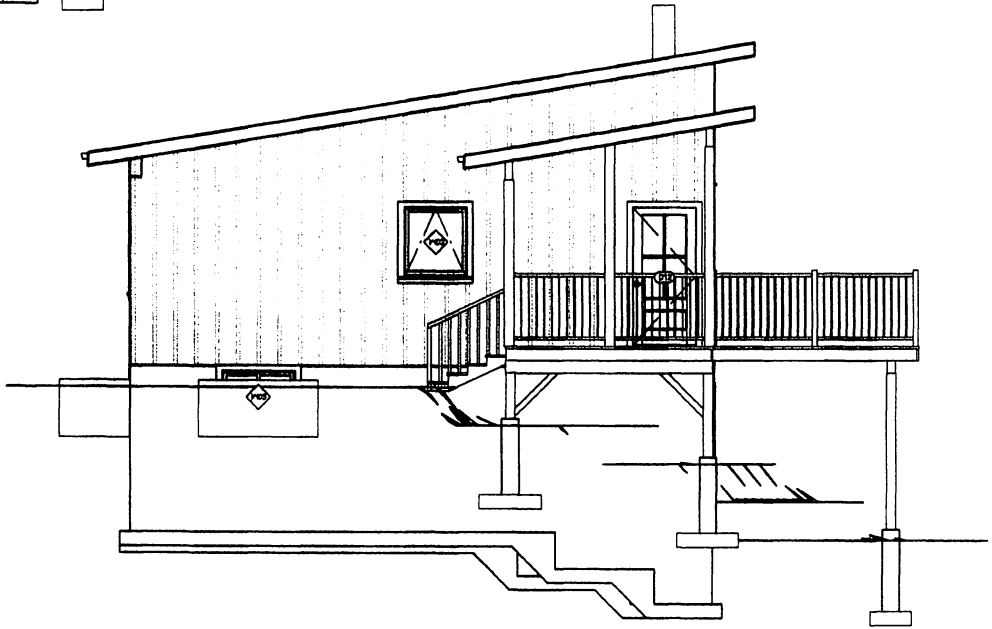

Exterior Elevation Left



NO.	DESCRIPTION	BY	DATE

SHEET TITLE:
Dreams to Designs-42507
 Ian Sollitt-36119

PRODUCT DESCRIPTION:

I review and take responsibility for the design work on behalf of a firm registered under subsection 3.2.4. of Division C of the Building Code and the firm is registered in Saskatchewan.
 Ian Sollitt

DATE:

2026-03-23

SCALE:


1/4" = 1'

SHEET:


A-5

10.5 Ft.
To midpoint

9.0 ft.
to midpoint.

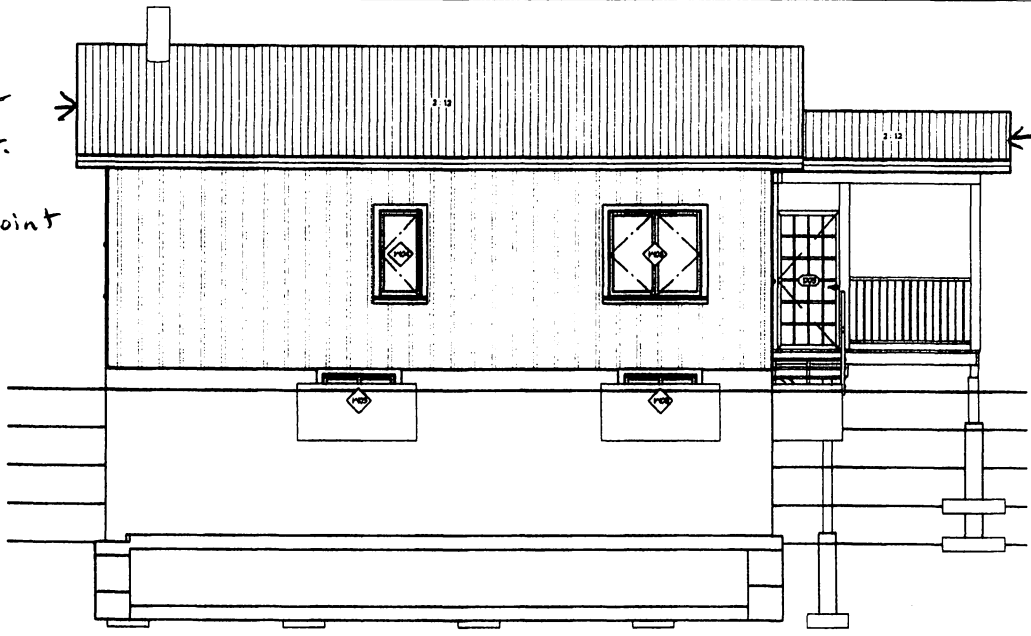

Exterior Elevation Back

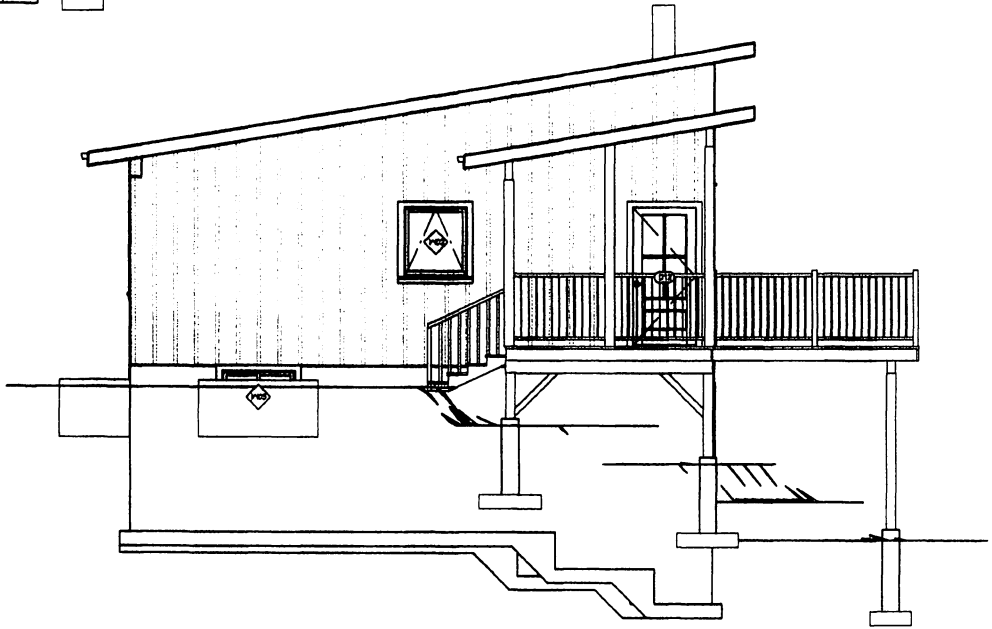

Exterior Elevation Left



NO.	DESCRIPTION	BY	DATE

SHEET TITLE:
Dreams to Designs-42507
 Ian Sollitt-36119

PRODUCT DESCRIPTION:

I review and take responsibility for the design work on behalf of a firm registered under subsection 3.2.4. of Division C of the Building Code and the firm is registered in Saskatchewan.
 Ian Sollitt

DATE:


2026-03-23

SCALE:

1/4" = 1'

SHEET:

A-5

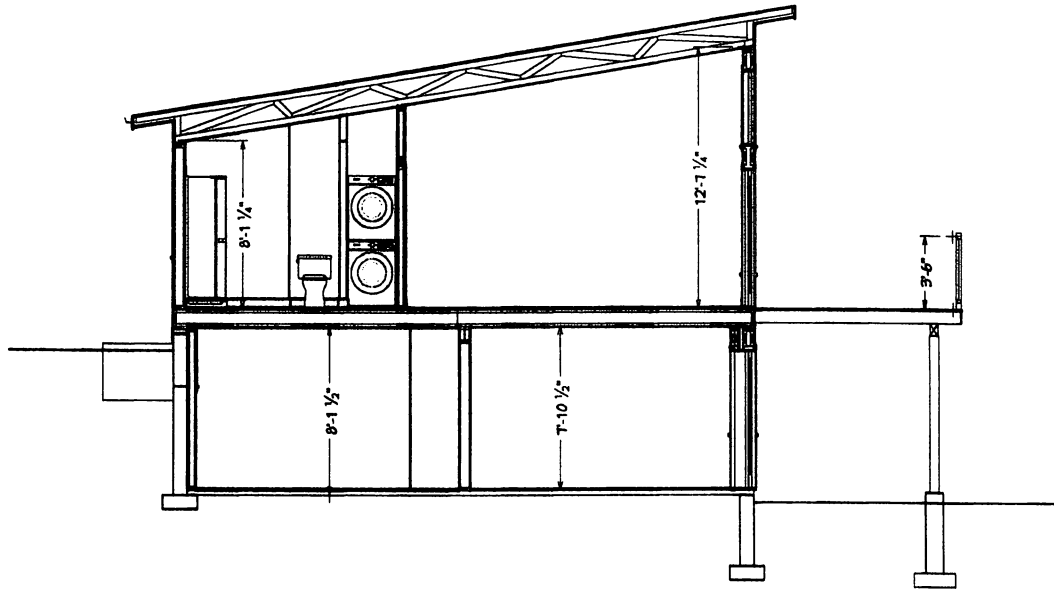

Cross Section 1



NO.	DESCRIPTION	BY	DATE

SHEET TITLE:
Dreams to Designs-42507

Ian Sollitt-36119

PROJECT DESCRIPTION:

I review and take responsibility for the design work on behalf of a firm registered under subsection 3.2.4. of Division C of the Building Act. I certify that the design work was prepared by a person registered in Saskatchewan and the firm is registered in Saskatchewan.
 Ian Sollitt

DATE:

2026-03-23

SCALE:


1/4" = 1'

SHEET:

A-6



Exterior Elevation Front

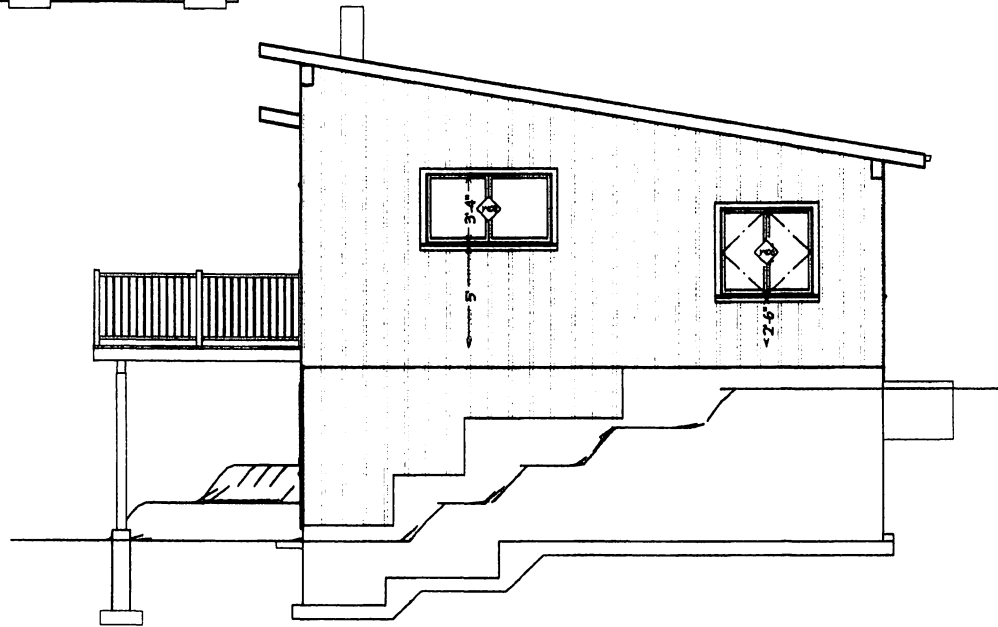

Exterior Elevation Right



NO.	DESCRIPTION	BY	DATE

SHEET TITLE:
Dreams to Designs-42507
 Ian Sollitt-36119

PROJECT DESCRIPTION:

I review and take responsibility for the design work on behalf of a firm registered under subsection 3.2.4 of the Business Practices and Consumer Protection Act, of the building code, and the firm is registered in Saskatchewan.
 Ian Sollitt

DATE:

2026-03-23

SCALE:

1/4" = 1'

SHEET:

A-4