



1

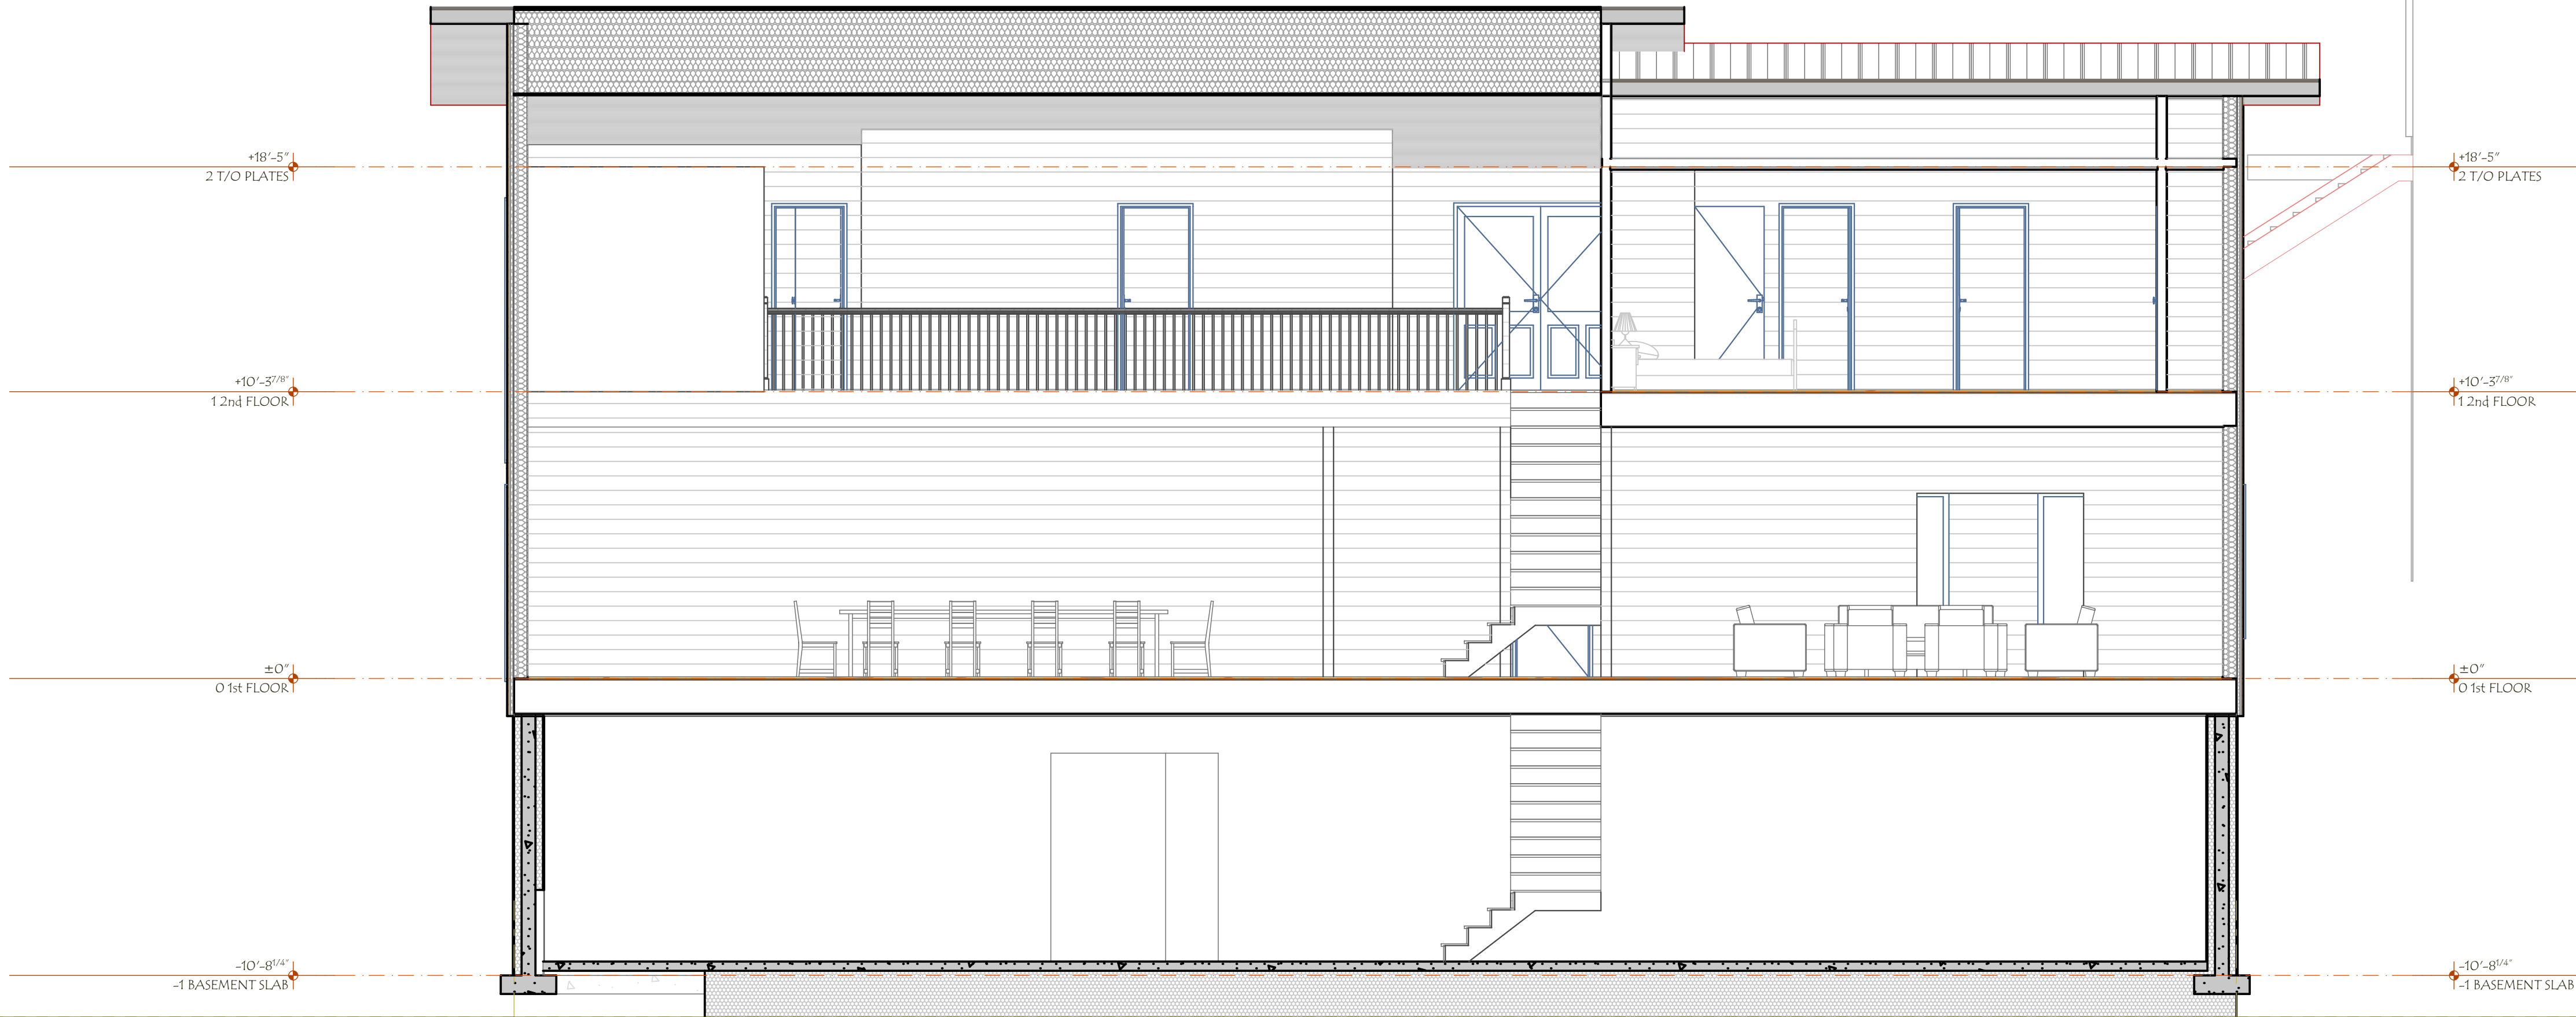


SECTION A
1/4" = 1'-0"

2

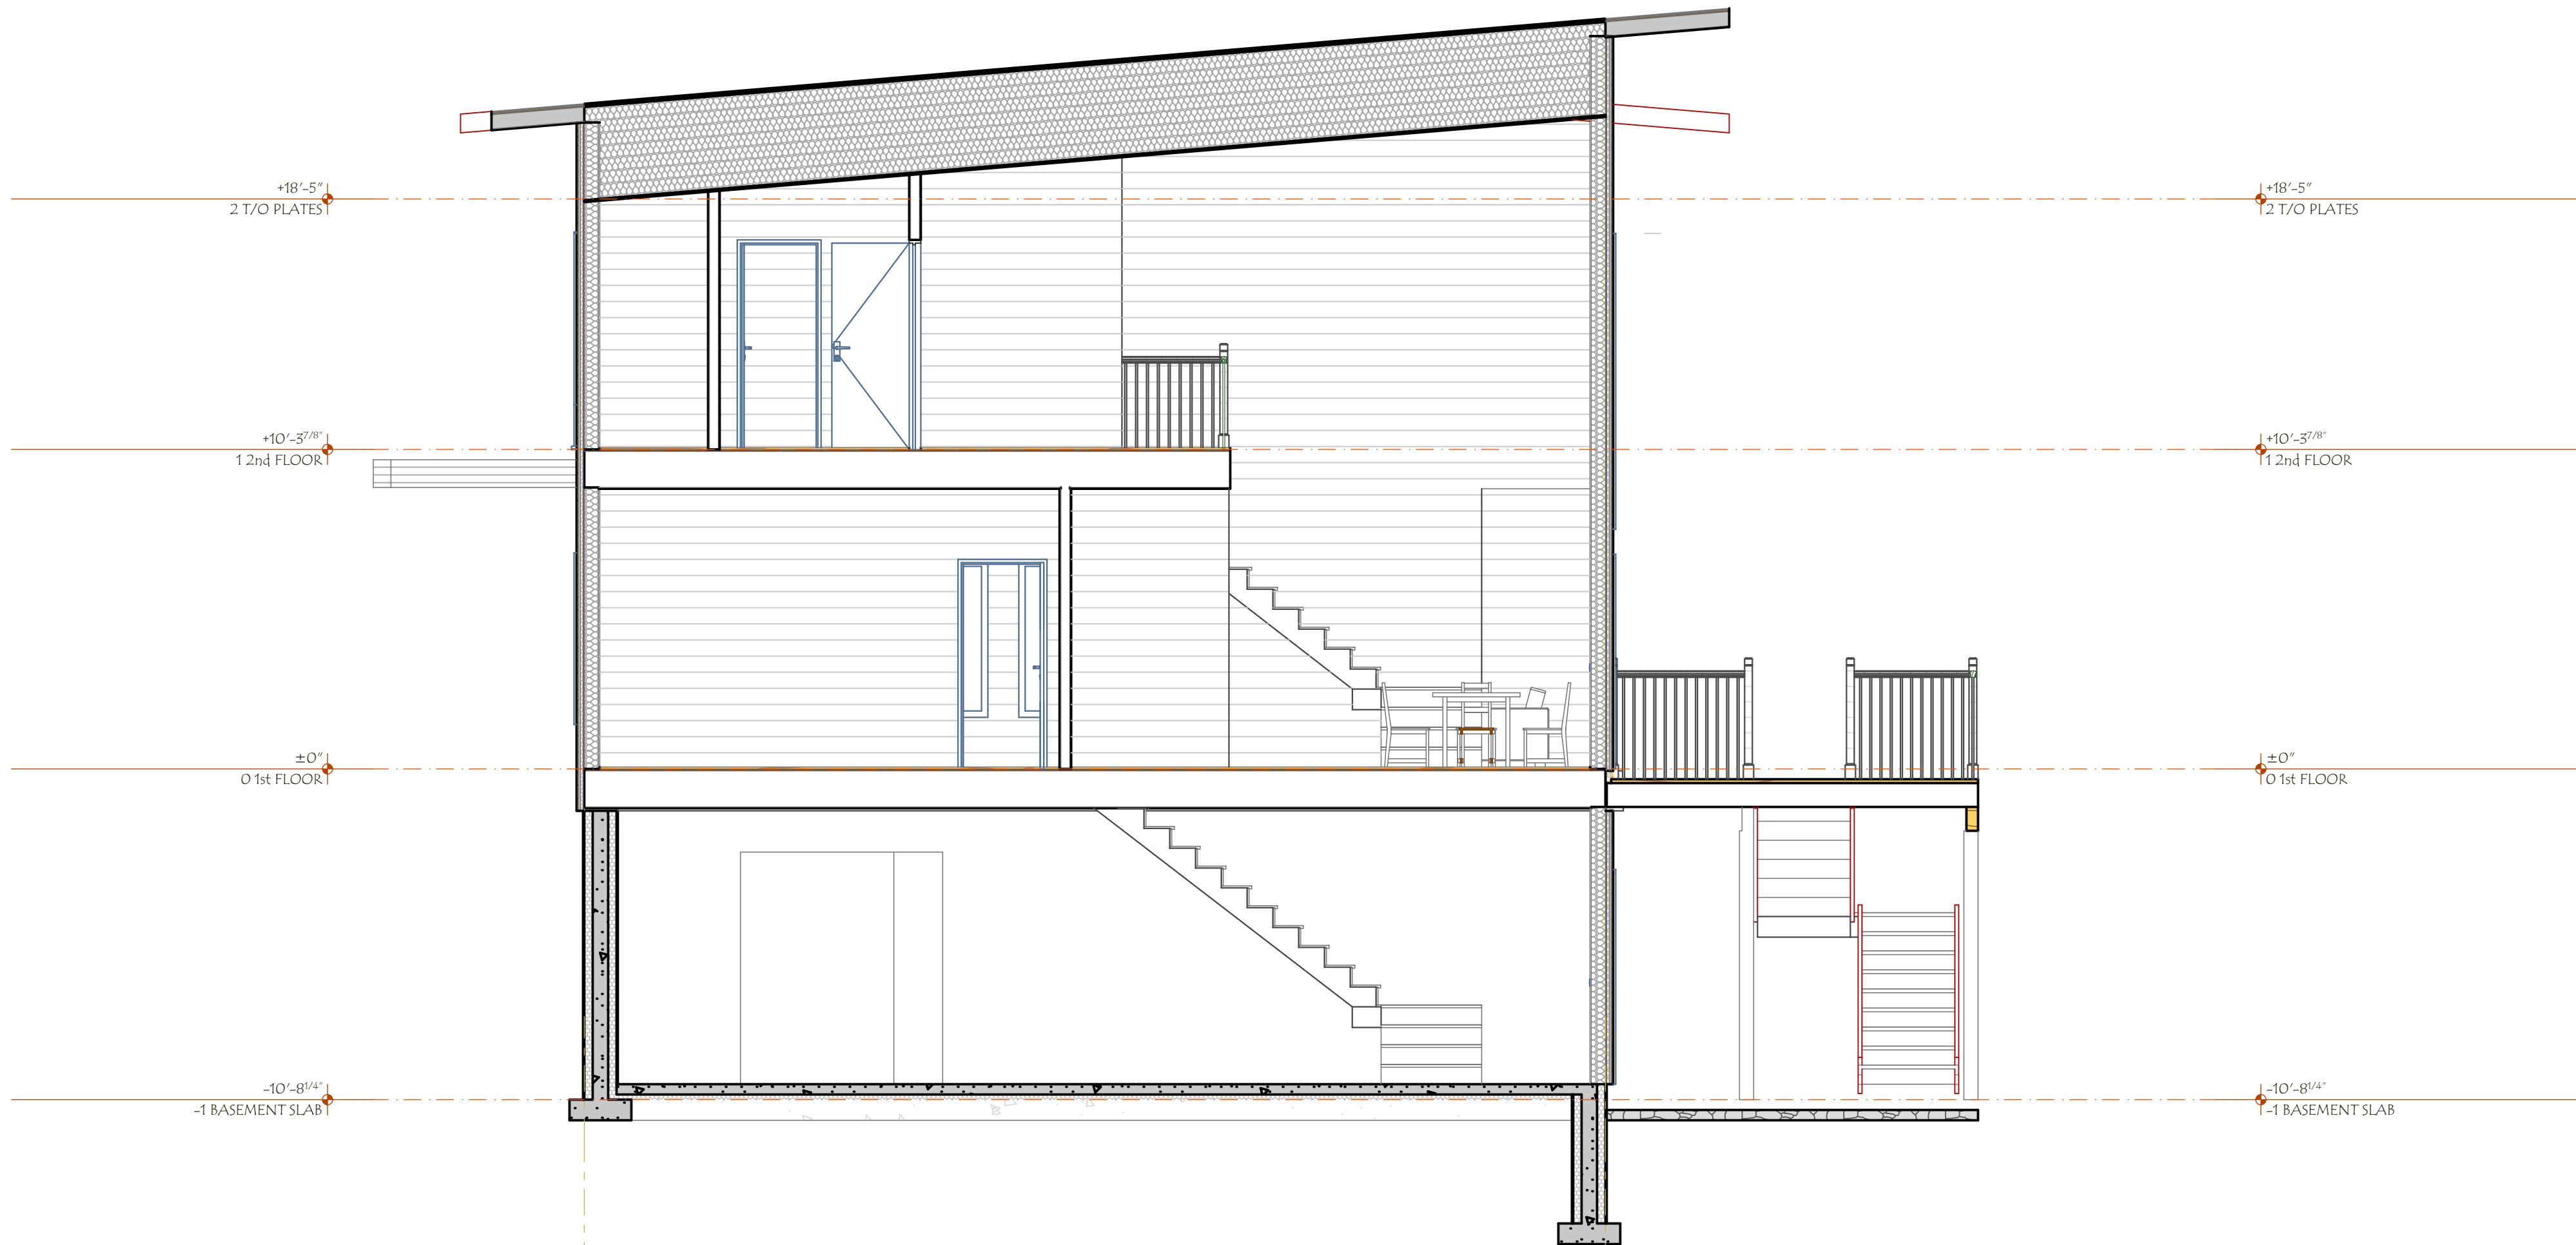

SECTION B
1/4" = 1'-0"

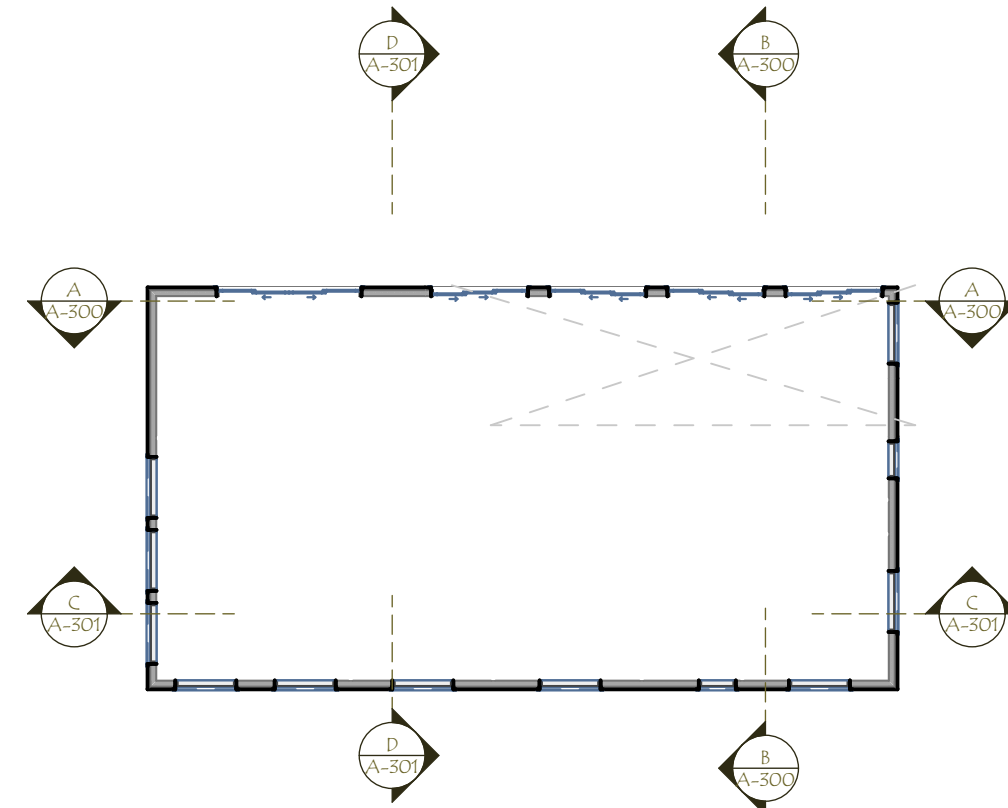


3 SECTION KEYPLAN

#Title	#Title	#Description
#Key	#Title	#Description
#Key	#Title	#Description


Patrick Marcotte, M.A.A.T.O., C.E.T., LEED Green Assoc.

HavenCraft Inc. RCIN # 24492 & 36622
13-1023 ON 01-01-2024 15:52:44-1750
info@havencraft.ca www.havencraft.ca

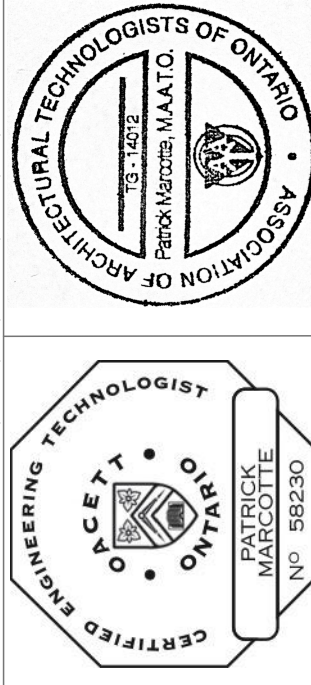

Engineer (if req'd)

Project North

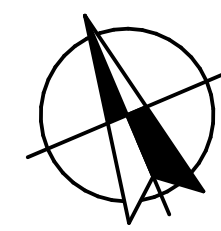

This drawing or underlying design cannot be copied or used to build a similar structure without HavenCraft Inc.'s written permission.

Do Not copy this document as scale will be incorrect.

The Flowerday Home
Nikki & Justin Flowerday
Ranger's Road,
Hastings Highlands, Ontario

IF THE ABOVE DIMENSION DOES NOT MEASURE ONE INCH (1") EXACTLY, THIS DRAWING WILL HAVE BEEN ENLARGED OR REDUCED, AFFECTING ALL LABELED SCALES.
Date: 2025-08-22
Scale: AS NOTED


A-300
Plotted On: 2025-08-22

SECTIONS A/B






1 SECTION C
1/4" = 1'-0"

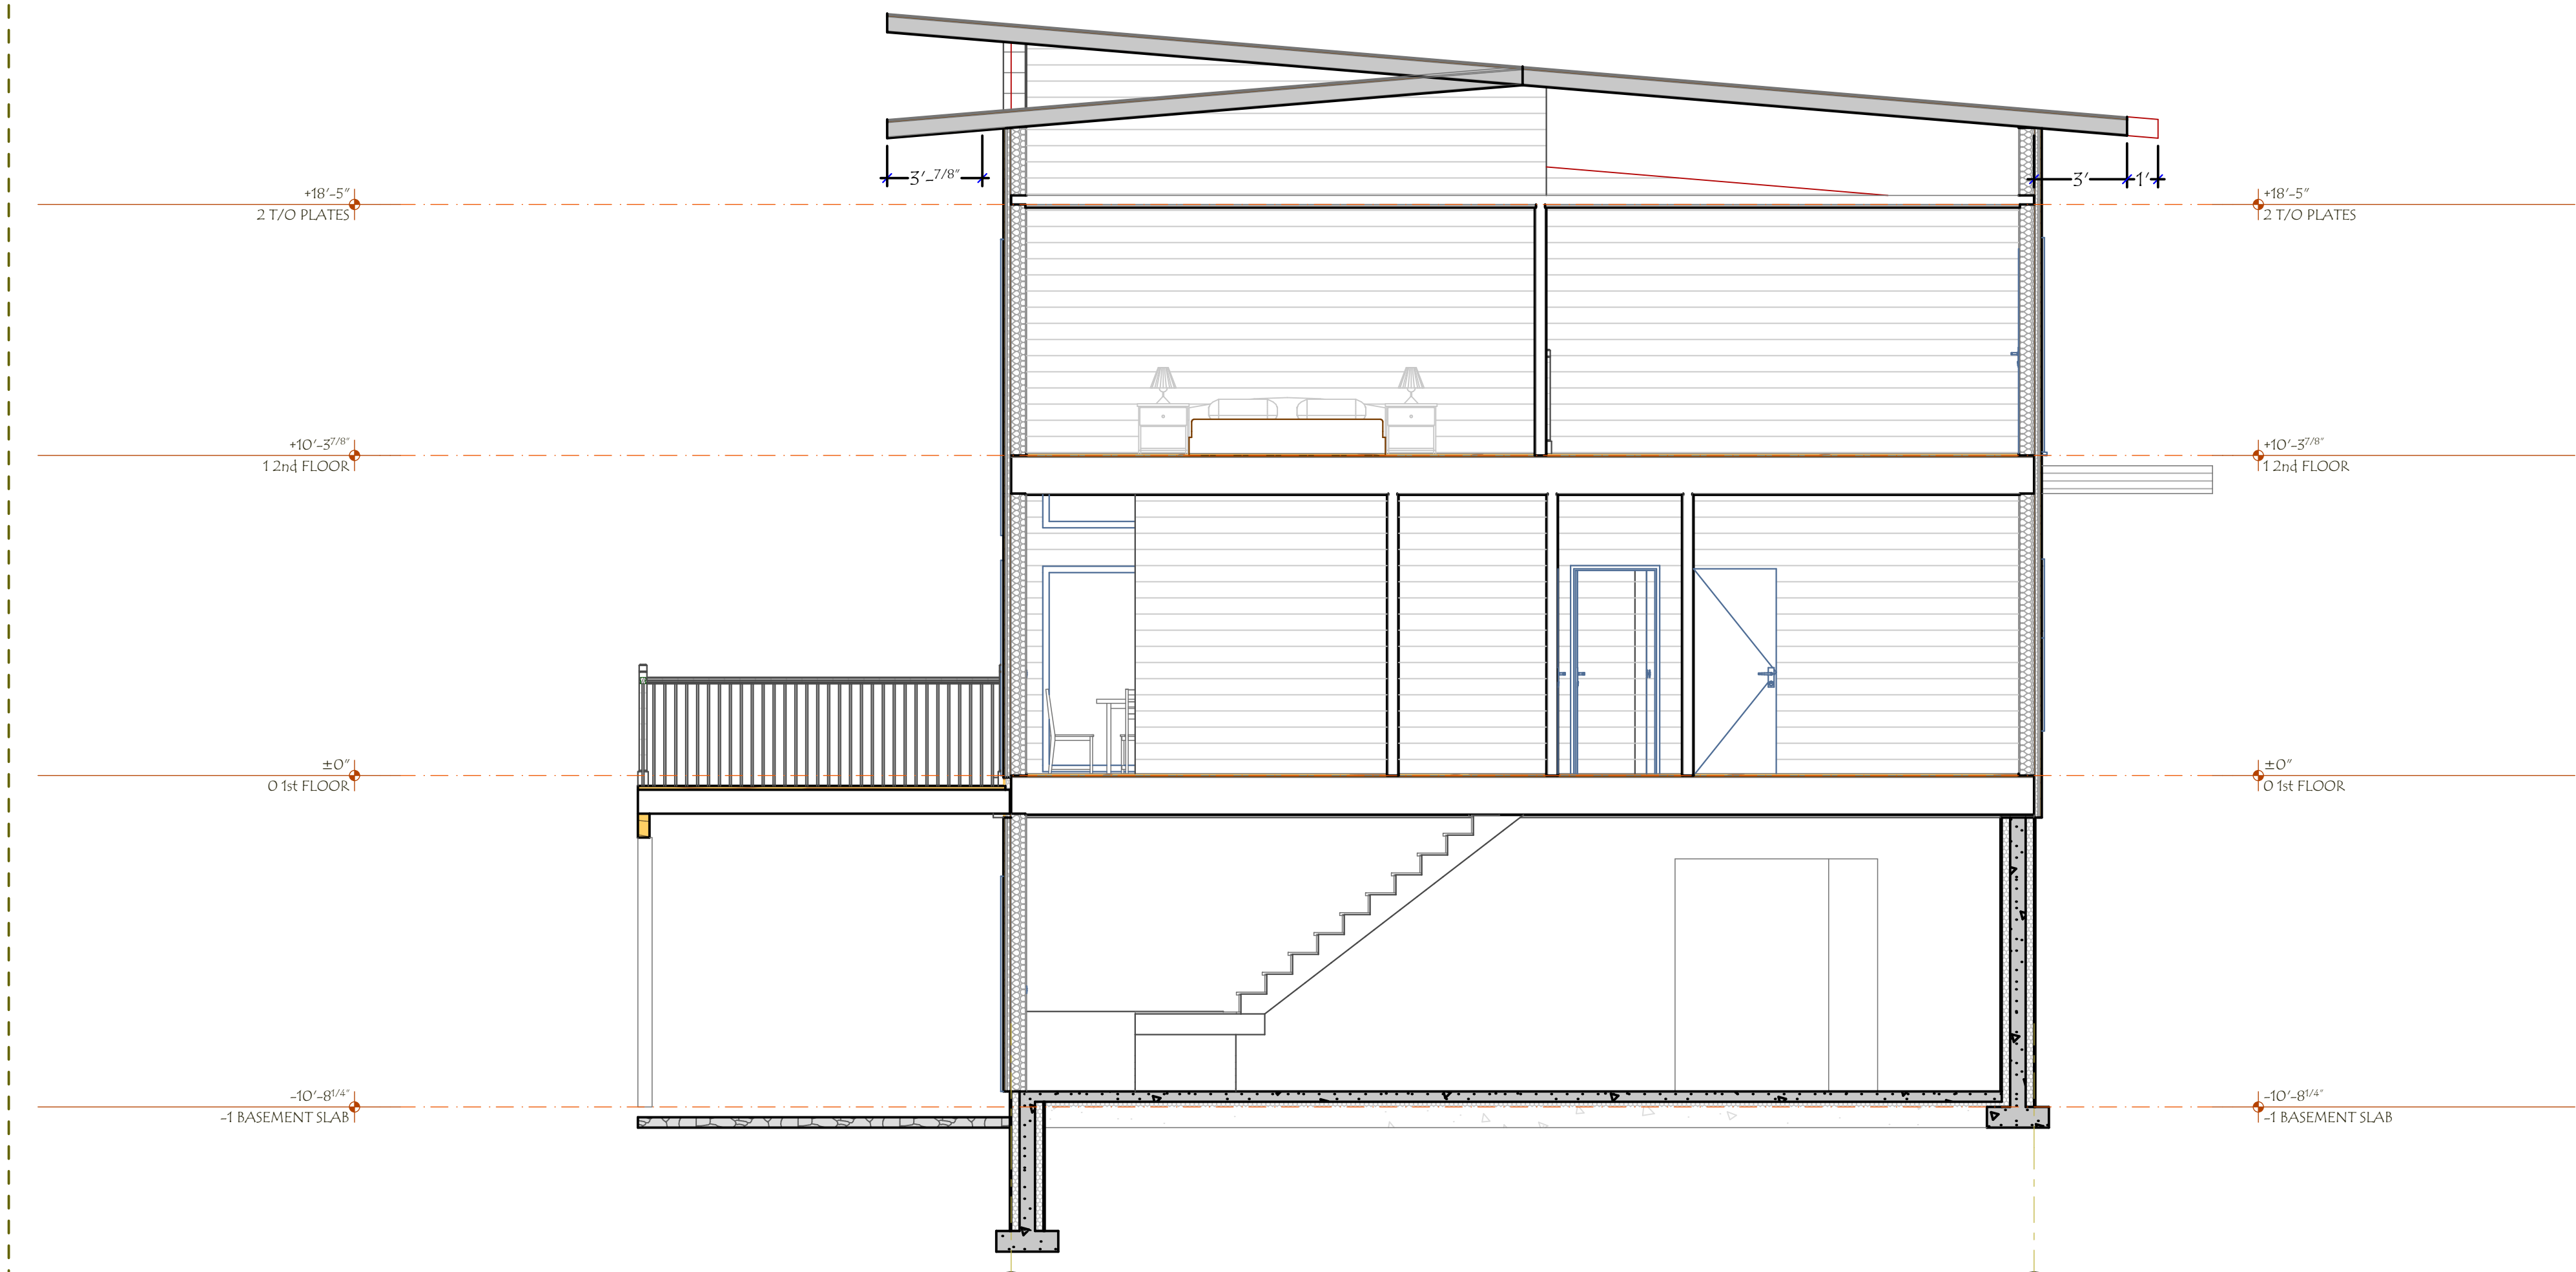


2 SECTION D
1/4" = 1'-0"

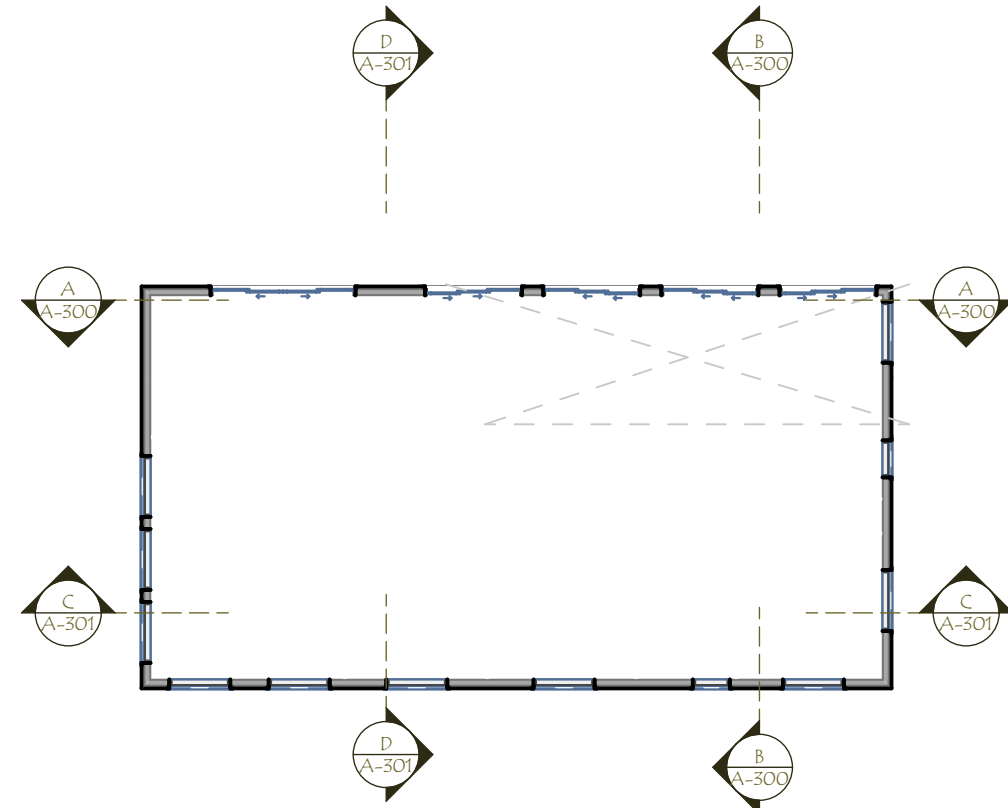


3 SECTION KEYPLAN

#Title	#Title	#Description
#Key	#Title	#Description
#Key	#Title	#Description

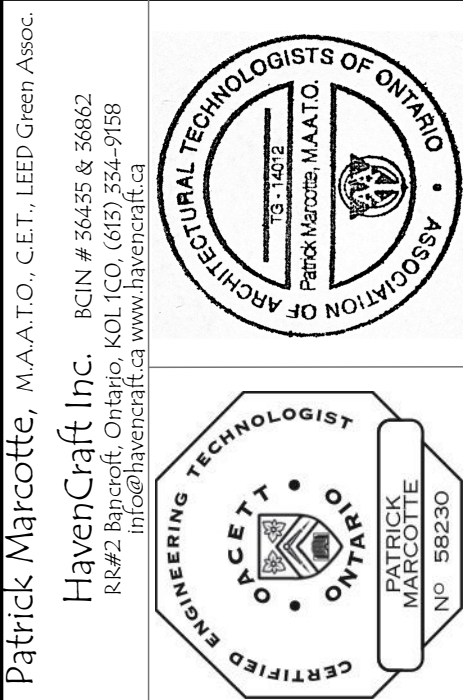

Patrick Marcotte, M.A.A.T.O., C.E.T., LEED Green Assoc.
HavenCraft Inc.
P.Eng. # 3485 & 3862
P.Eng. # 3485 & 3862
P.Eng. # 3485 & 3862
P.Eng. # 3485 & 3862

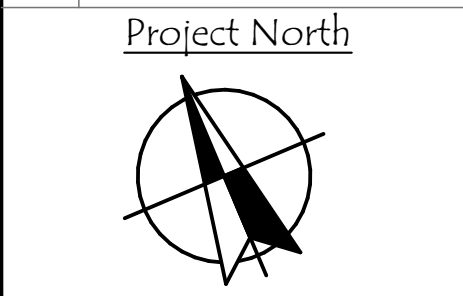


This drawing or underlying design cannot be copied or used to build a similar structure without HavenCraft Inc.'s written permission.
Do Not copy this document as scale will be incorrect.

The Flowerday Home
Nikki & Justin Flowerday
Ranger's Road,
Hastings Highlands, Ontario


IF THE ABOVE DIMENSION DOES NOT MEASURE ONE INCH (1") EXACTLY, THIS DRAWING WILL HAVE BEEN ENLARGED OR REDUCED, AFFECTING ALL LABELED SCALES.
Date: 2025-08-22
Scale: AS NOTED

A-301
Plotted On: 2025-08-22

SECTIONS C/D

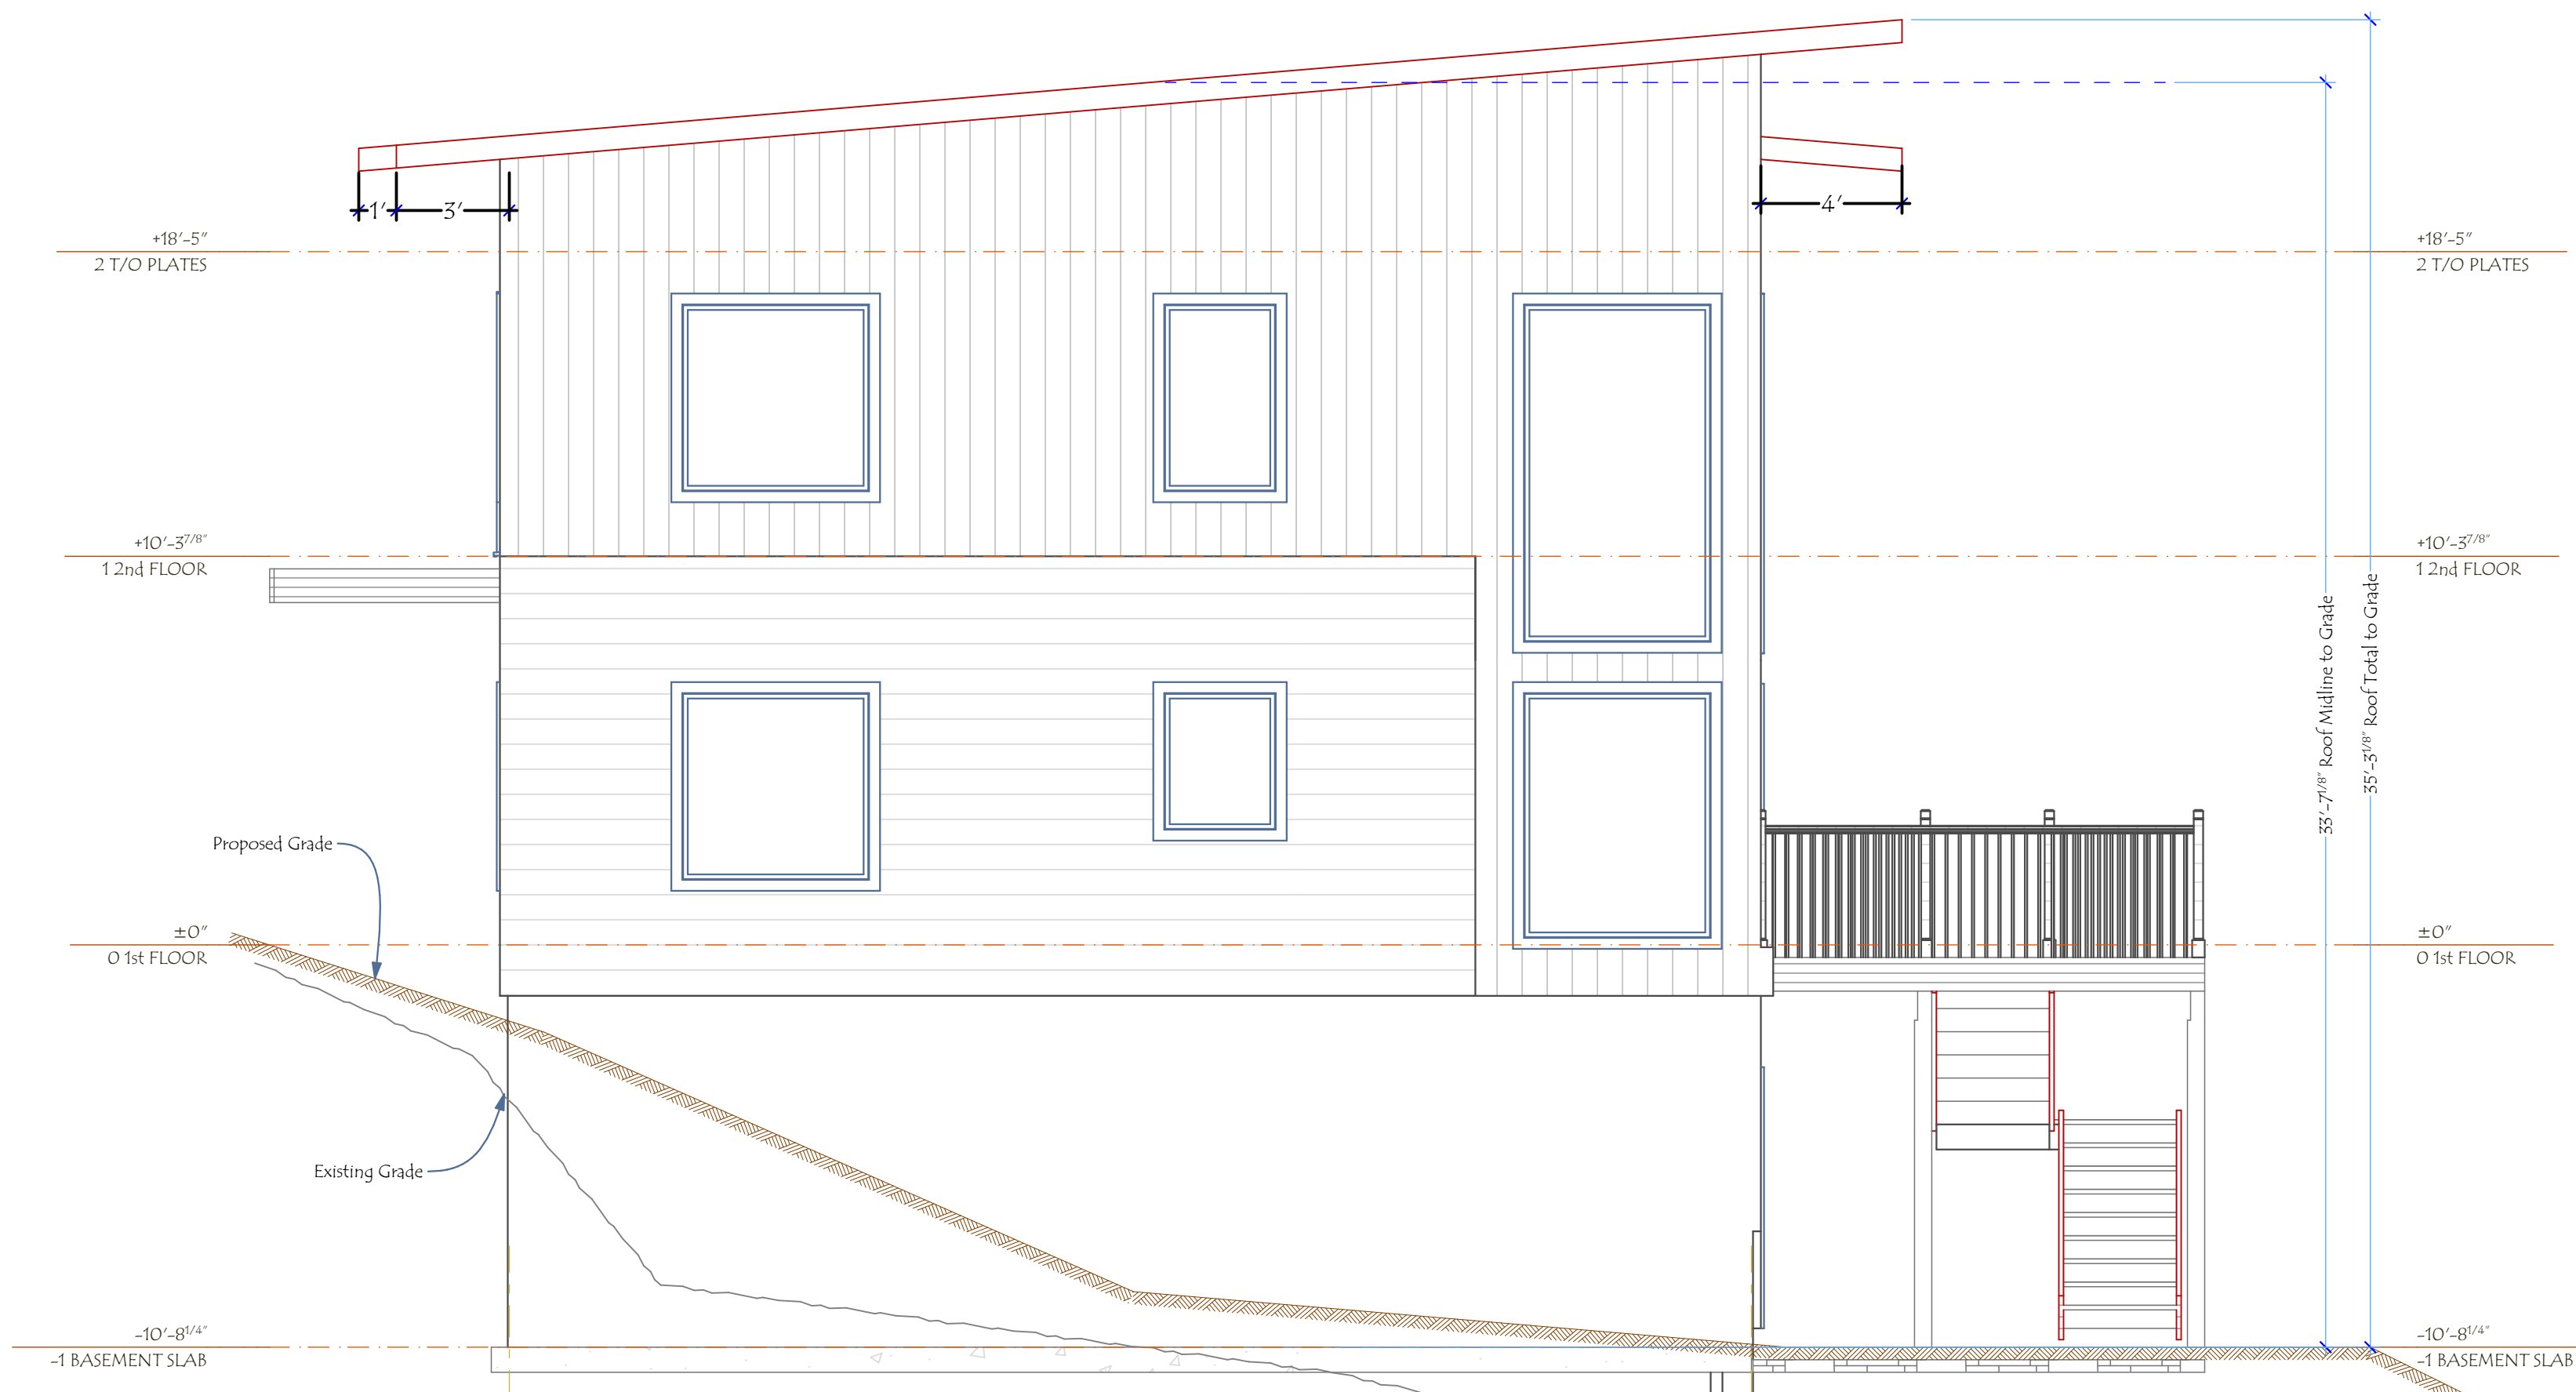

EAST ELEVATION
1/4" = 1'-0"

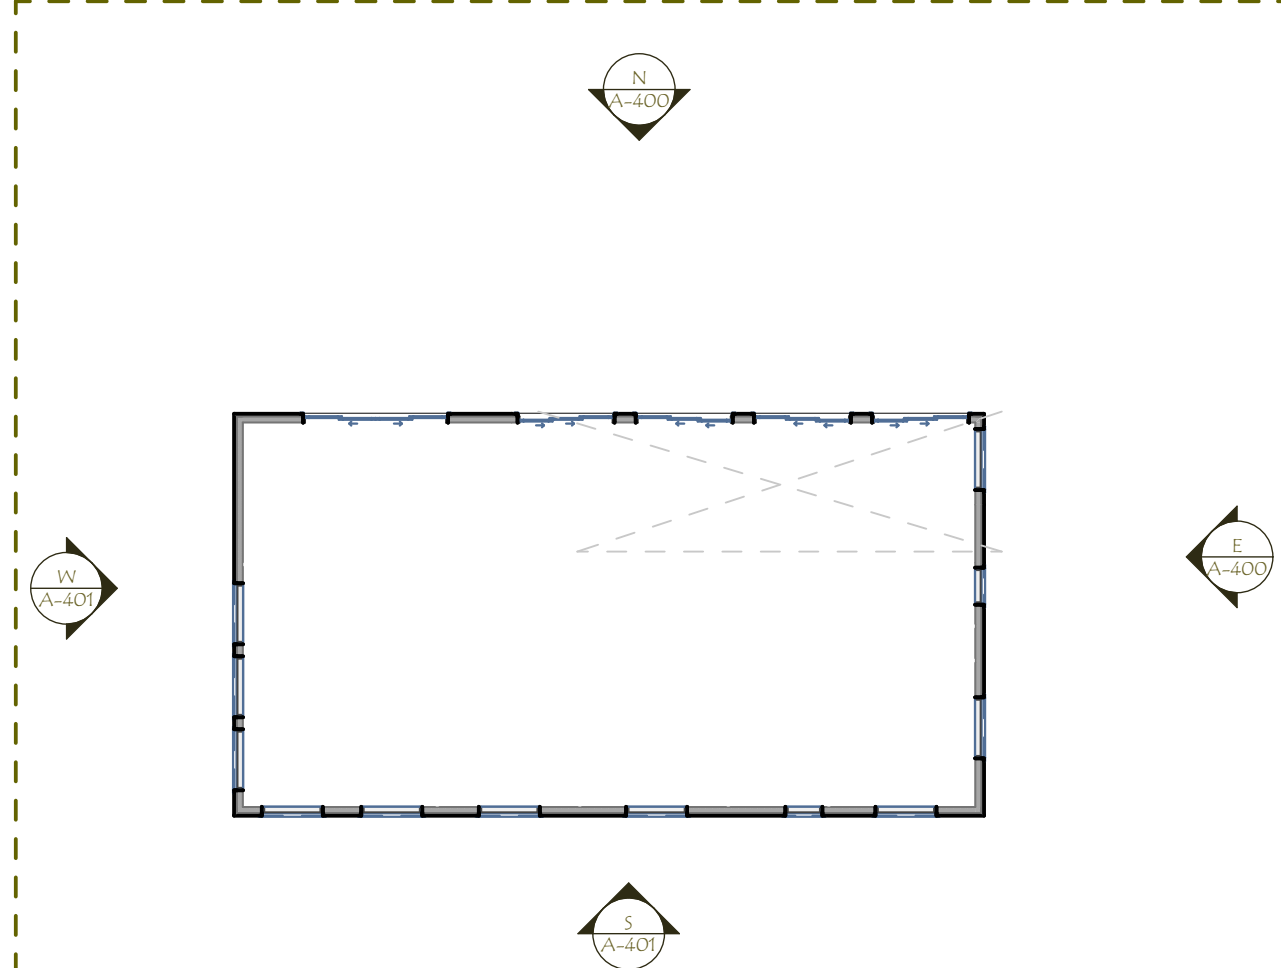

3 ELEVATION KEYPLAN
#Title #Key #Title #Description #Title #Description



NORTH ELEVATION
1/4" = 1'-0"


Patrick Marcotte, M.A.A.T.O., C.E.T., LEED Green Assoc.
HavenCraft Inc.
RCIN # 24826 & 38682
P. 905.882.4444
info@havencraft.ca
www.havencraft.ca

Engineer (if req'd)




This drawing or underlying design cannot be copied or used to build a similar structure without HavenCraft Inc.'s written Permission.
Do Not copy this document as scale will be incorrect.


The Flowerday Home
Nikki & Justin Flowerday
Ranger's Road,
Hastings Highlands, Ontario
NORTH/EAST ELEVATIONS
A-400
Plotted On: 2025-08-22

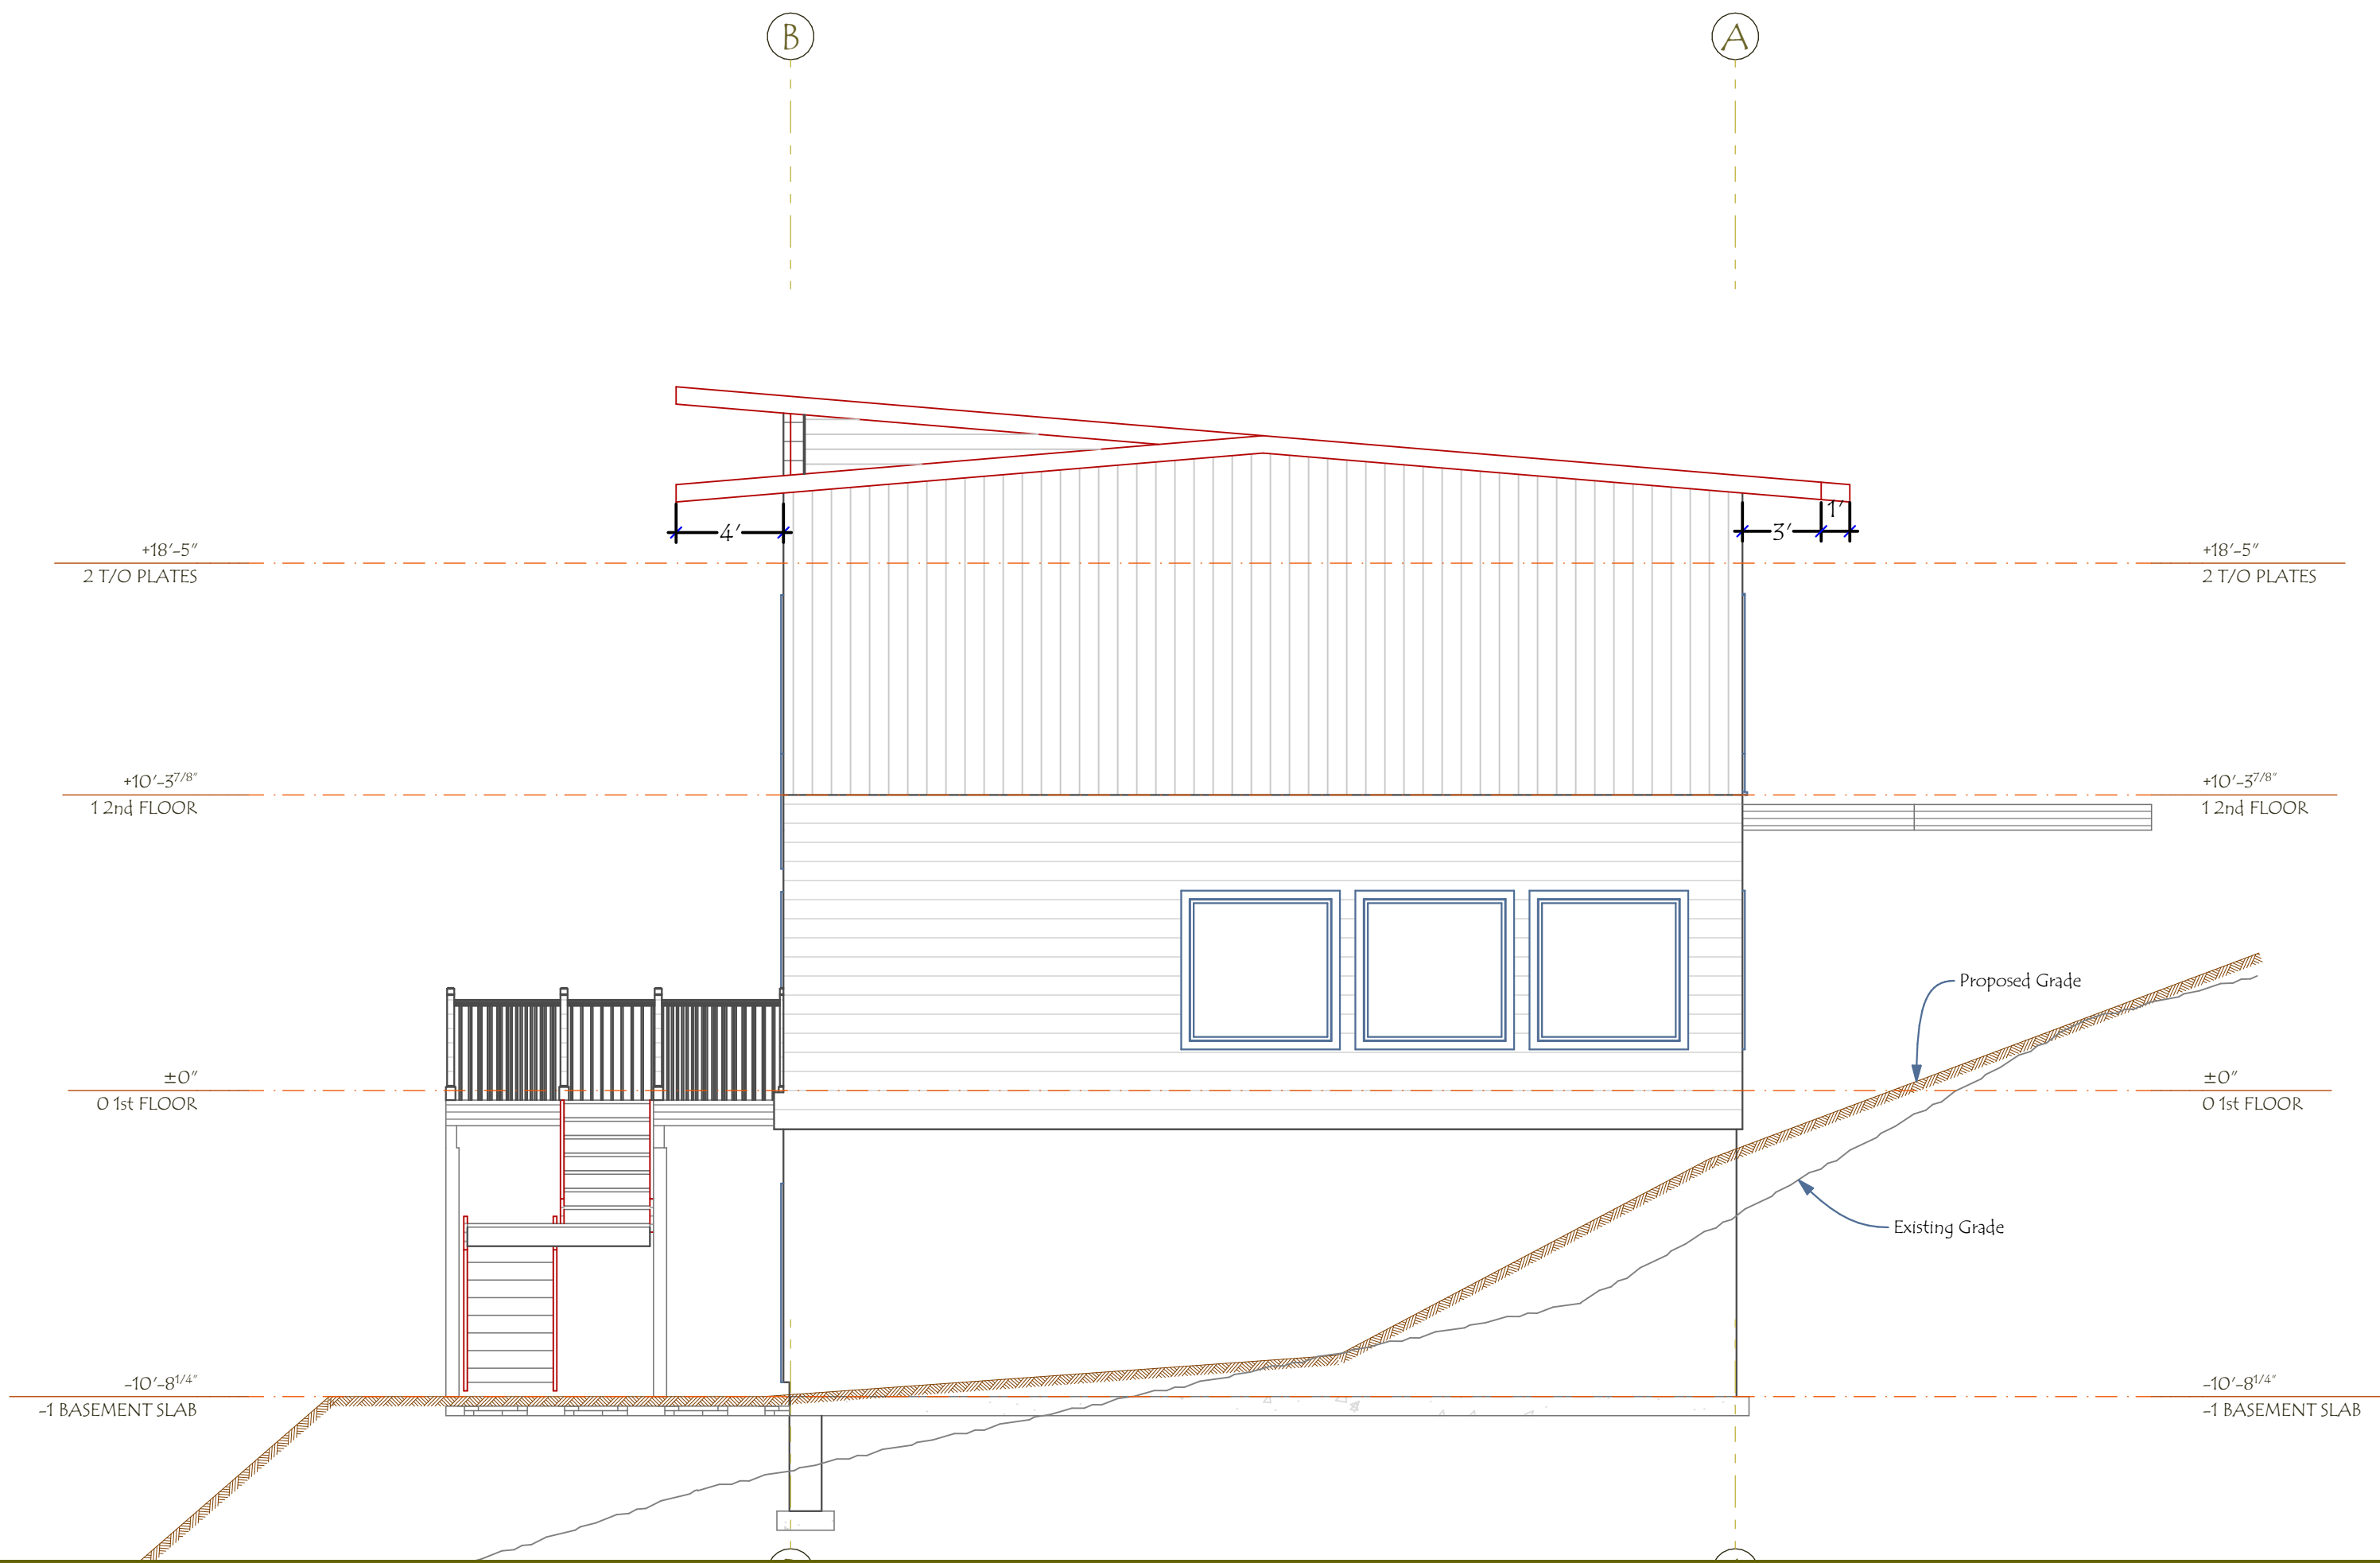

1 WEST ELEVATION
3/16" = 1'-0"

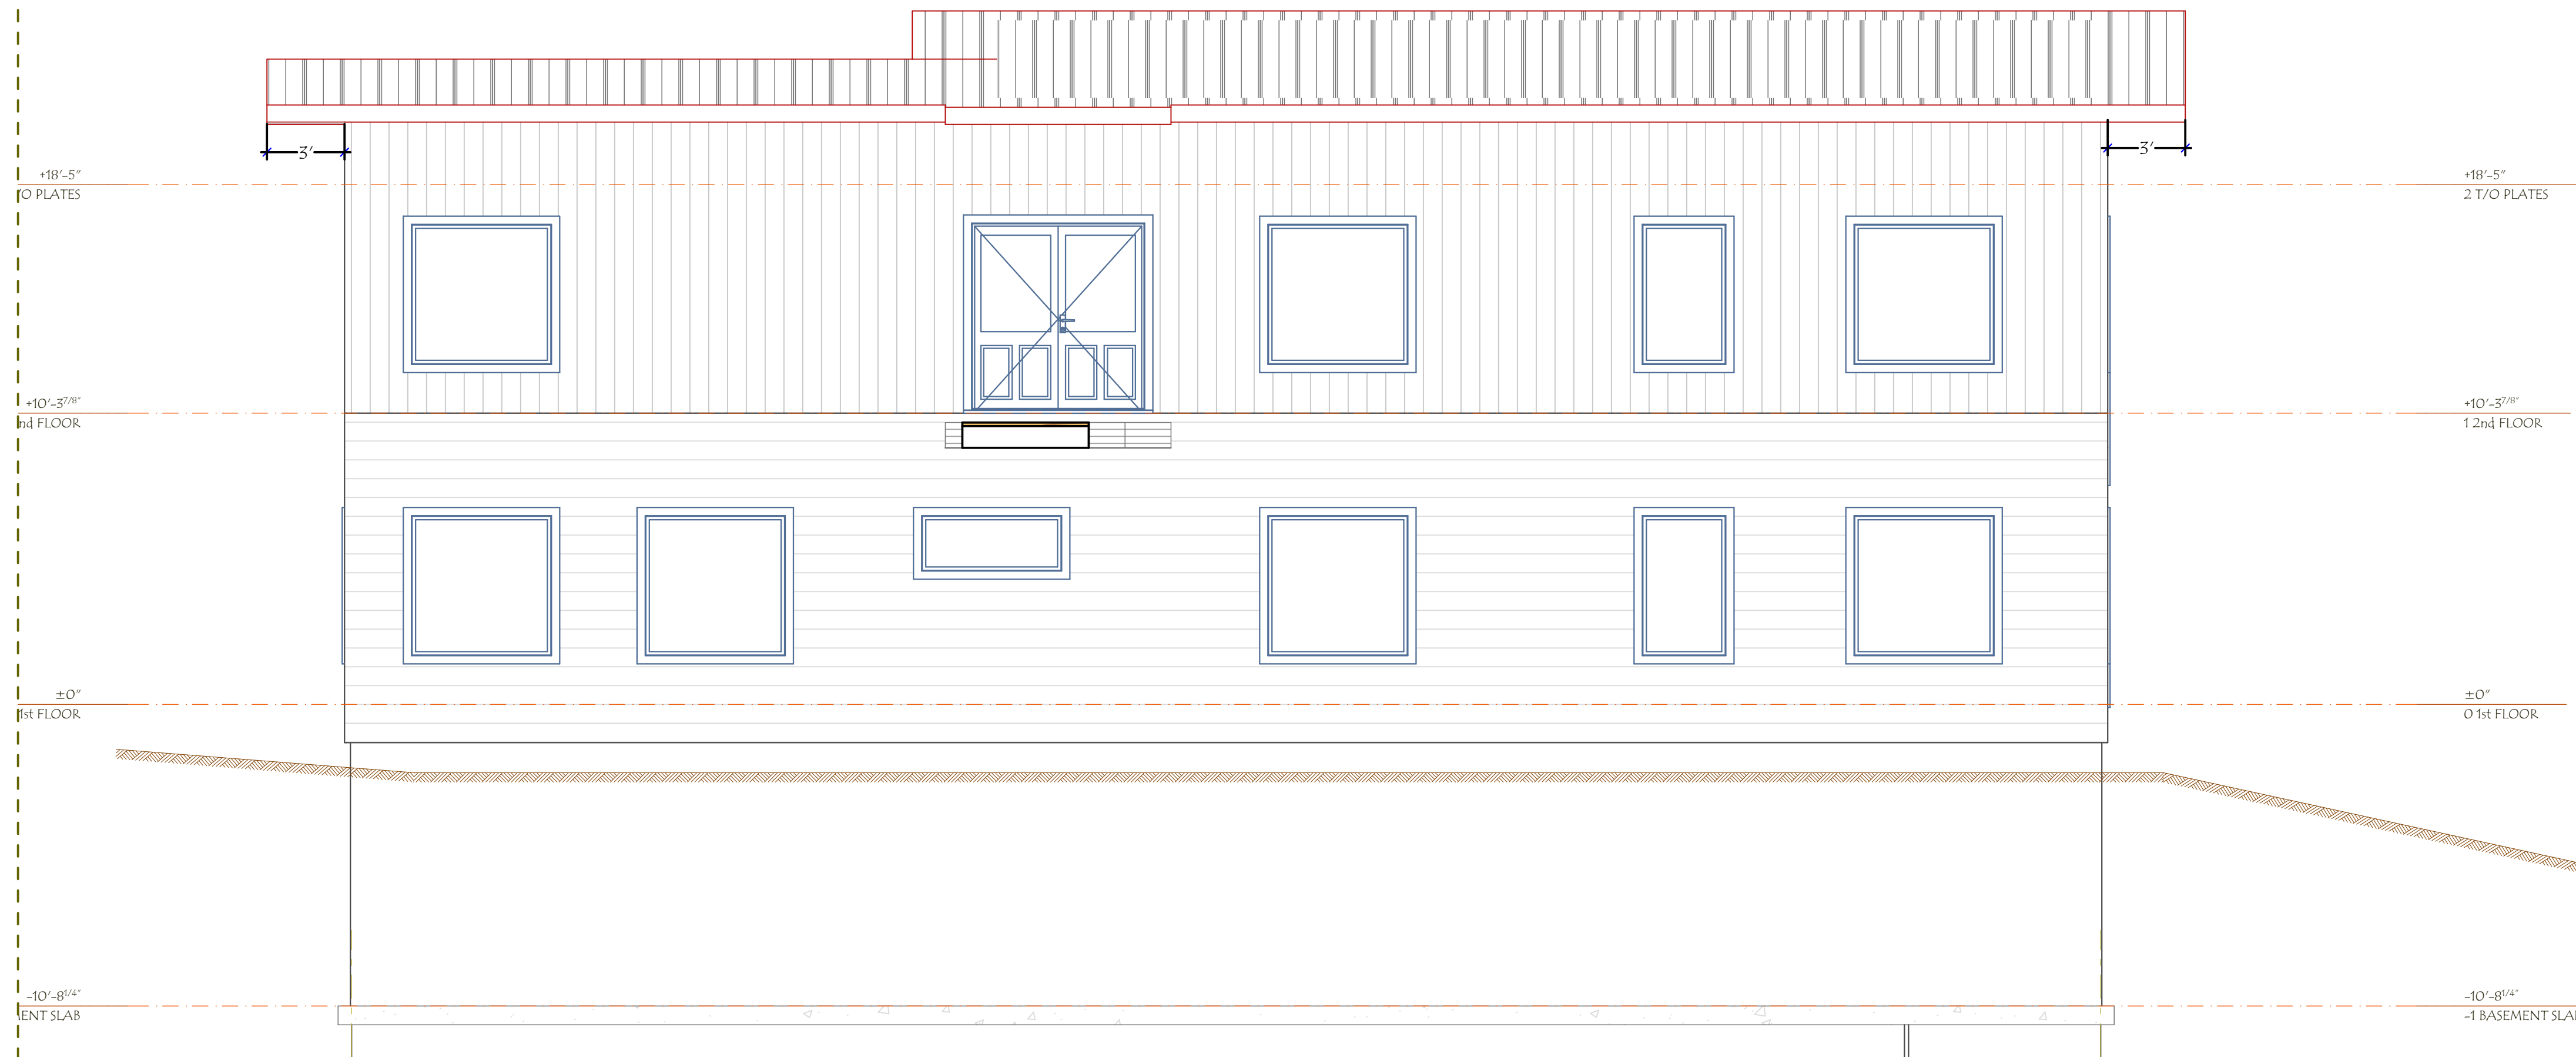

2 SOUTH ELEVATION
1/4" = 1'-0"

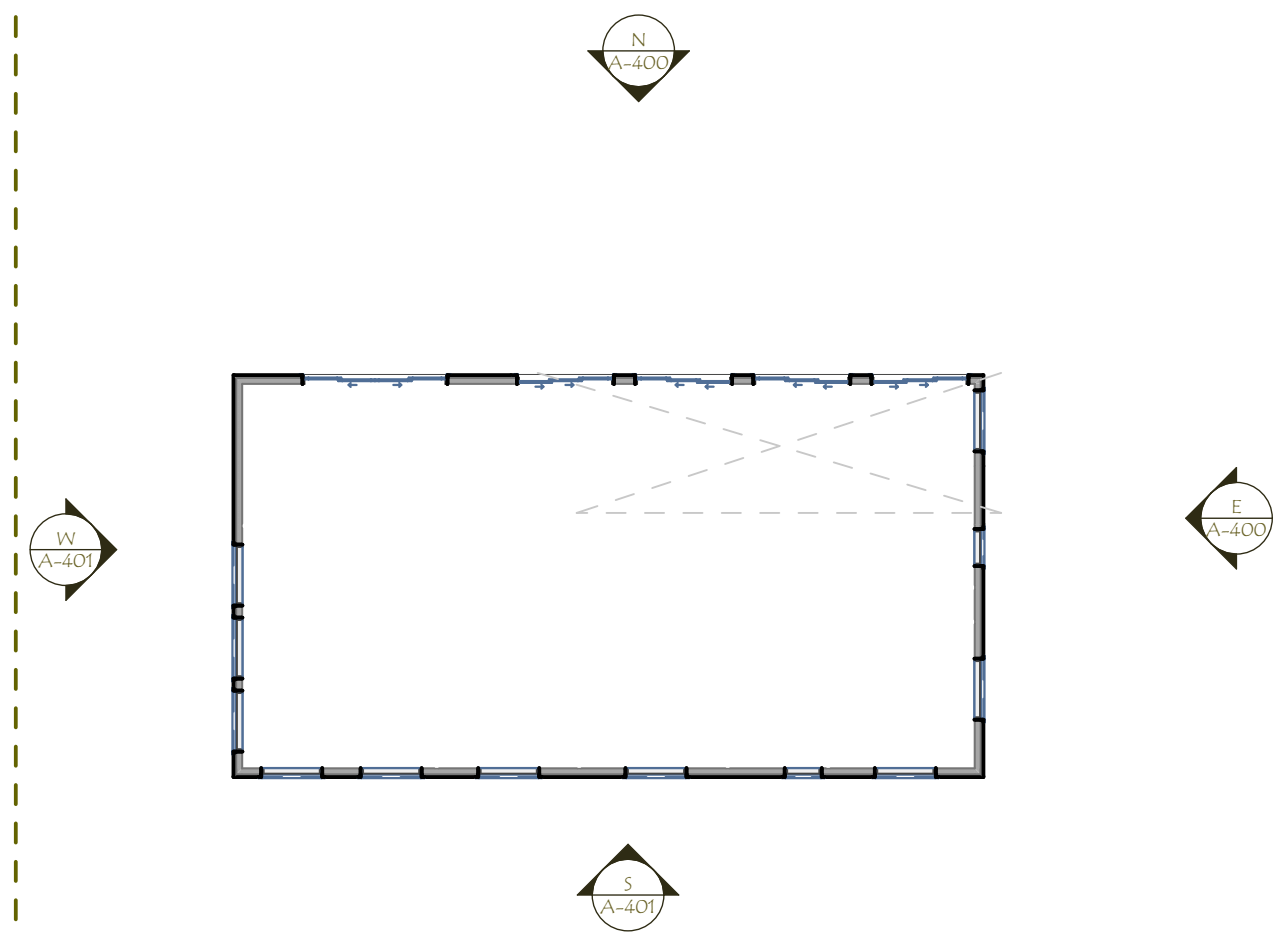

3 ELEVATION KEYPLAN

#Title	#Title	#Description
#Key	#Title	#Description
#Key	#Title	#Description

Patrick Marcotte, M.A.A.T.O., C.E.T., LEED Green Assoc.

HavenCraft Inc.

RCIN # 2482 & 3862

10-1023

10-1023

10-1023

10-1023


10-1023

10-1023

10-1023

Engineer (if req'd)

Project North

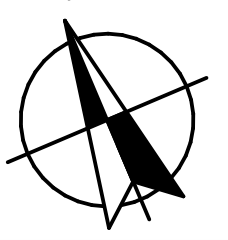

This drawing or underlying design cannot be copied or used to build a similar structure without HavenCraft Inc.'s written permission.

Do Not copy this document as scale will be incorrect.

The Flowerday Home

Nikki & Justin Flowerday

Ranger's Road,

Hastings Highlands, Ontario

SOUTH/WEST ELEVATIONS

IF THE ABOVE DIMENSION DOES NOT MEASURE ONE INCH (1") EXACTLY, THIS DRAWING WILL HAVE BEEN ENLARGED OR REDUCED, AFFECTING ALL LABELED SCALES.

Date:

2025-08-22

Scale:

AS NOTED

A-401

Plotted On: 2025-08-22