

ACTUAL NORTH

BOTH THE CLIENT AND THE CONSULTANT, INCLUDING ALL SUBTRACTS, SHALL BE RESPONSIBLE FOR THE ACCURACY OF THE INFORMATION PROVIDED TO THE CLIENT AND THE CONTRACTOR TO REPORT ANY DISCREPANCIES TO THE CONSULTANT. THESE DRAWINGS ARE TO BE READ AND NOT TO BE SCALED.

NO.	Revision	By:	Date:
1	ISSUED FOR PERMITS APPLICATION	DF	JUNE 13, 2023
2	REVISED AS PER PLANNERS COMMENTS & REVISIONS FOR PERMITS APPLICATION	DF	JUNE 19, 2023
3	REVISED AS PER PLANNERS COMMENTS & REVISIONS FOR PERMITS APPLICATION	DF	JUNE 24, 2023
4	REVISED AS PER PLANNERS COMMENTS & REVISIONS FOR PERMITS APPLICATION	DF	JULY 14, 2023

CONSTRUCTED BY:

DESIGNED BY:

**girard**  
ENGINEERING  
24781 53 ONTARIO INC.  
212 MAIN STREET WEST P.O. BOX 98  
OTTAWA, ONTARIO N0J 1R0  
TEL: 1-51-9879-6875  
FAX: 1-51-9879-6556  
EMAIL: INFO@GIRARDENGINEERING.CA

NOTE: THESE DRAWINGS ARE THE PROPERTY OF THE ENGINEER AND ARE NOT VALID UNLESS SCALED IN RED INK. THESE DRAWINGS ARE NOT TO BE REPRODUCED UNLESS AUTHORIZED BY THE ENGINEER.


DESIGNED FOR:

**DALE & TASHA SCHEERHOORN**  
227 WEST DIAMOND LAKE ROAD  
HIGHLAND GROVE, ON  
TEL: 1-51-9-535-0558  
EMAIL: DALE@SERVICES@GMAIL.COM

## PROPOSED COTTAGE RE-BUILD

### SITE PLAN

SCALE:	AS NOTED	DRAWING NO:
DATE:	JUNE 2023	
DRAWING BY:	D. FALCOWFIELD	
DESIGNED BY:	M. YASUNUMA	
CHECKED BY:	M. YASUNUMA	
PROJECT NO:	24-285	

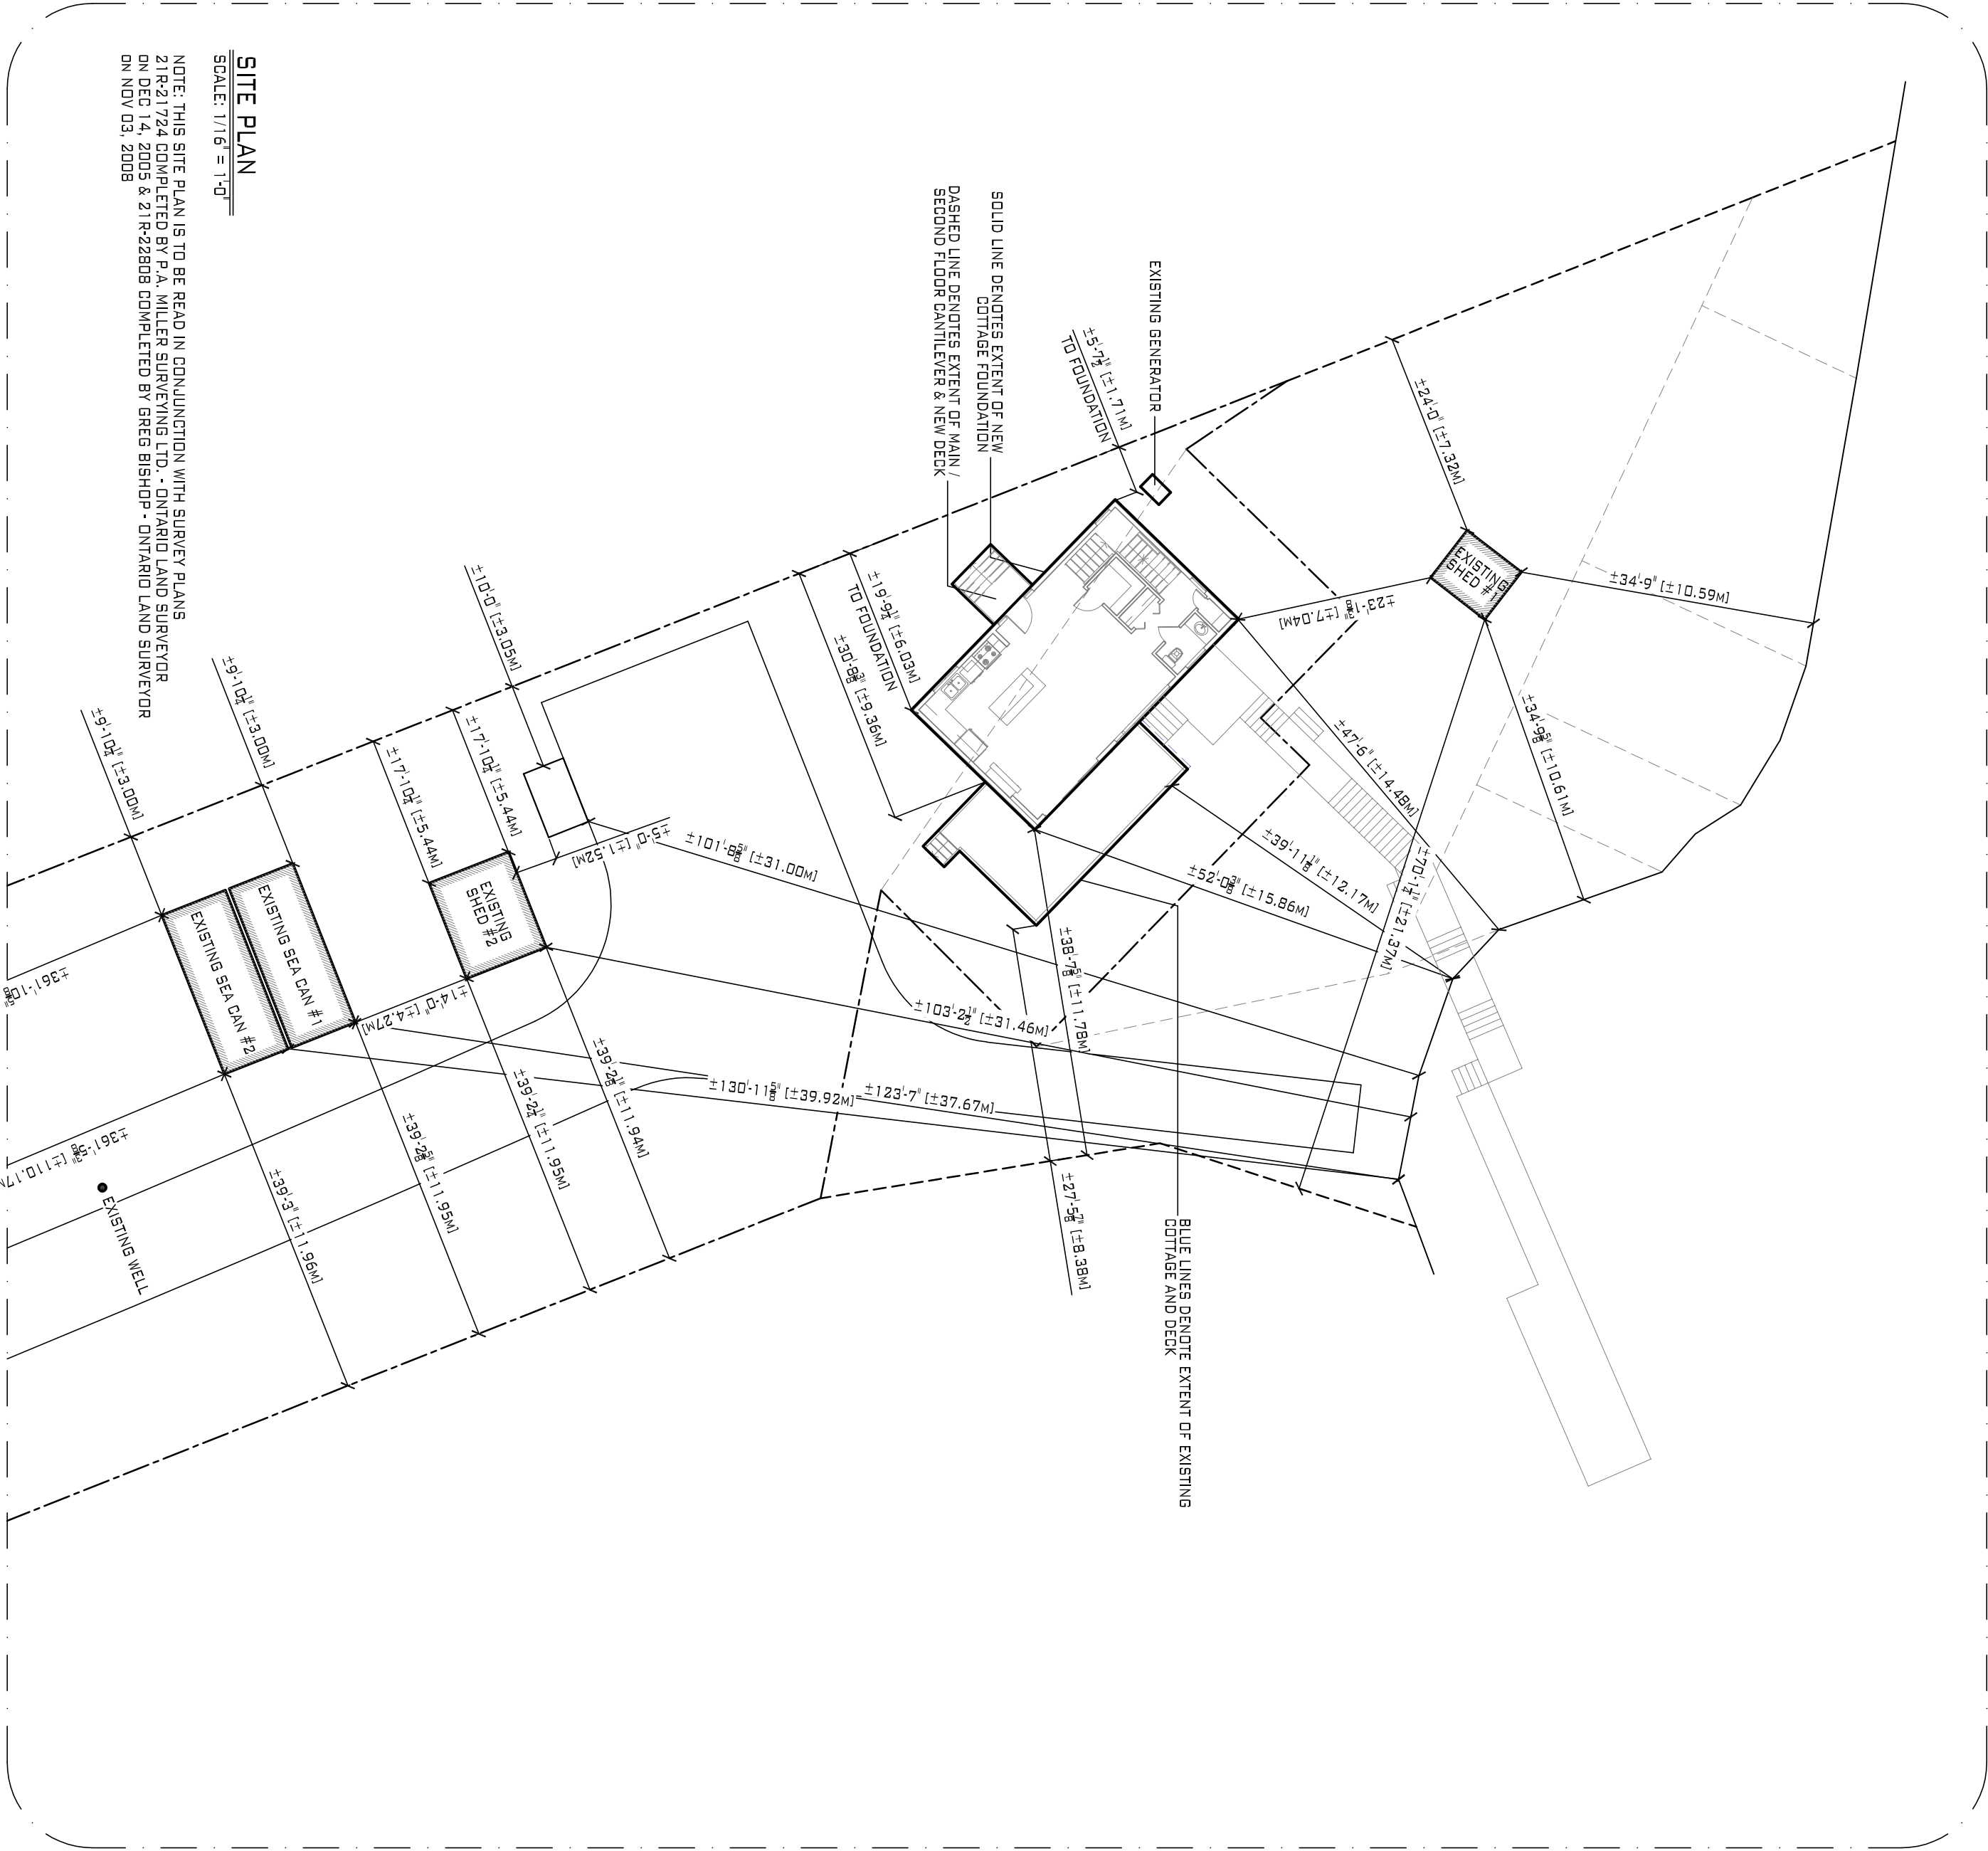

### SITE PLAN

SCALE: 1" = 10'

NOTE: THIS SITE PLAN IS TO BE READ IN CONJUNCTION WITH SURVEY PLANS 21R01724 COMPLETED BY P.A. MILLER SURVEYING LTD., ONTARIO LAND SURVEYOR ON DEC 14, 2023 & 21R22898 COMPLETED BY GREG BISHOP - ONTARIO LAND SURVEYOR ON NOV 03, 2023

WEST DIAMOND LAKE ROAD

### SITE PLAN

SCALE: 1/32" = 1'-0"

NOTE: THIS SITE PLAN IS TO BE READ IN CONJUNCTION WITH SURVEY PLANS 21R01724 COMPLETED BY P.A. MILLER SURVEYING LTD., ONTARIO LAND SURVEYOR ON DEC 14, 2023 & 21R22898 COMPLETED BY GREG BISHOP - ONTARIO LAND SURVEYOR ON NOV 03, 2023

