

THIS RENDERING IS AN AI ENHANCEMENT RENDERING AND MAY NOT SHOW MATERIALS 100% ACCURATE - TO BE USE AS A REFERENCE ONLY



**PRELIMINARY DESIGN
NOT FOR CONSTRUCTION**
THIS IS A CONCEPT DRAWING AND FURTHER
STRUCTURAL COMPONENTS MAY BE REQUIRED
DURING WORKING DRAWING STAGE

ENGINEERING NOTE:
AS APPLICABLE AND SUBJECT TO LOCAL
MUNICIPALITY, ENGINEERING IS REQUIRED
BUT NOT LIMITED TO:
• TALL WALL DESIGN
• STRUCTURAL SLABS
• TIMBER FRAMING DETAILS
• LATERALLY UNSUPPORTED FDN. WALLS
• STEEL BEAMS SPANNING > 18'-0"
• POST FRAME CONSTRUCTION
• STRUCTURAL MEMBERS SPANNING > 40'-0"
*ADDITIONAL CHARGES MAY APPLY

KAWARTHA HOME HARDWARE GROUP



PRO
DESIGN SERVICES

• THIS DESIGN AND CONSTRUCTION
DRAWING IS THE PROPERTY OF
KAWARTHA HOME HARDWARE GROUP,
AND IS NOT TO BE COPIED OR
REPRODUCED IN WHOLE OR IN
PART WITHOUT WRITTEN PERMISSION.
• DO NOT SCALE DRAWINGS

PROJECT INFORMATION:	
CLIENT NAME: HUGH & NANCY DOGGETT	PROJECT: 439 WEST DIAMOND LAKE RD.. HIGHLAND GROVE, ON
SCALE: AS NOTED	

DRAWING INFORMATION:	
MODEL: CUSTOM COTTAGE	DRAWING NAME: FRONT RENDERING
SCALE: AS NOTED	DRAWN BY: IMH

PROJECT NUMBER: 24-009	A1
SHEET NUMBER:	

THIS RENDERING IS AN AI ENHANCEMENT RENDERING AND MAY NOT SHOW MATERIALS 100% ACCURATE - TO BE USE AS A REFERENCE ONLY



**PRELIMINARY DESIGN
NOT FOR CONSTRUCTION**
THIS IS A CONCEPT DRAWING AND FURTHER STRUCTURAL COMPONENTS MAY BE REQUIRED DURING WORKING DRAWING STAGE

ENGINEERING NOTE:
AS APPLICABLE AND SUBJECT TO LOCAL MUNICIPALITY, ENGINEERING IS REQUIRED BUT NOT LIMITED TO:
 • TALL WALL DESIGN
 • STRUCTURAL SLABS
 • TIMBER FRAMING DETAILS
 • Laterally UNSUPPORTED FDN. WALLS
 • STEEL BEAMS SPANNING > 12'-0"
 • POST FRAME CONSTRUCTION
 • STRUCTURAL MEMBERS SPANNING > 40'-0"
 *ADDITIONAL CHARGES MAY APPLY

KAWARTHA HOME HARDWARE GROUP



PRO
DESIGN SERVICES

• THIS DESIGN AND CONSTRUCTION DRAWING IS THE PROPERTY OF KAWARTHA HOME HARDWARE GROUP, AND IS NOT TO BE COPIED OR REPRODUCED IN WHOLE OR IN PART WITHOUT WRITTEN PERMISSION.
 • DO NOT SCALE DRAWINGS

PROJECT INFORMATION:	
CLIENT NAME:	HUGH & NANCY DOGGETT
PROJECT:	439 WEST DIAMOND LAKE RD., HIGHLAND GROVE, ON

DRAWING INFORMATION:	
MODEL:	CUSTOM COTTAGE
DRAWING NAME:	REAR RENDERING
SCALE:	AS NOTED
DRAWN BY:	MH

PROJECT NUMBER:	24-009
SHEET NUMBER:	A2



FRONT ELEVATION

SCALE: 1/8" = 1'-0"

**PRELIMINARY DESIGN
NOT FOR CONSTRUCTION**
THIS IS A CONCEPT DRAWING AND FURTHER
STRUCTURAL COMPONENTS MAY BE REQUIRED
DURING WORKING DRAWING STAGE

ENGINEERING NOTE:
AS APPLICABLE AND SUBJECT TO LOCAL
MUNICIPALITY ENGINEERING IS REQUIRED
BUT NOT LIMITED TO:
• TALL WALL DESIGN
• STRUCTURAL SLABS
• TIMBER FRAMING DETAILS
• Laterally UNSUPPORTED FON. WALLS
• STEEL BEAMS SPANNING > 12'-8"
• POST FRAME CONSTRUCTION
• STRUCTURAL MEMBERS SPANNING > 40'-0"
*ADDITIONAL CHARGES MAY APPLY



• THIS DESIGN AND CONSTRUCTION
DRAWING IS THE PROPERTY OF
KAWARTHA HOME HARDWARE GROUP,
AND IS NOT TO BE COPIED OR
REPRODUCED IN WHOLE OR IN
PART WITHOUT WRITTEN PERMISSION,
• DO NOT SCALE DRAWINGS

PROJECT INFORMATION:

CLIENT NAME:
HUGH & NANCY DOGGETT

PROJECT:
**439 WEST DIAMOND LAKE RD..
HIGHLAND GROVE, ON**

DRAWING INFORMATION:

MODEL:
CUSTOM COTTAGE

DRAWING NAME:
FRONT ELEVATION


SCALE:
1/8" = 1'-0"

DRAWN BY:
NH

PROJECT NUMBER:
24-009

SHEET NUMBER:

A6

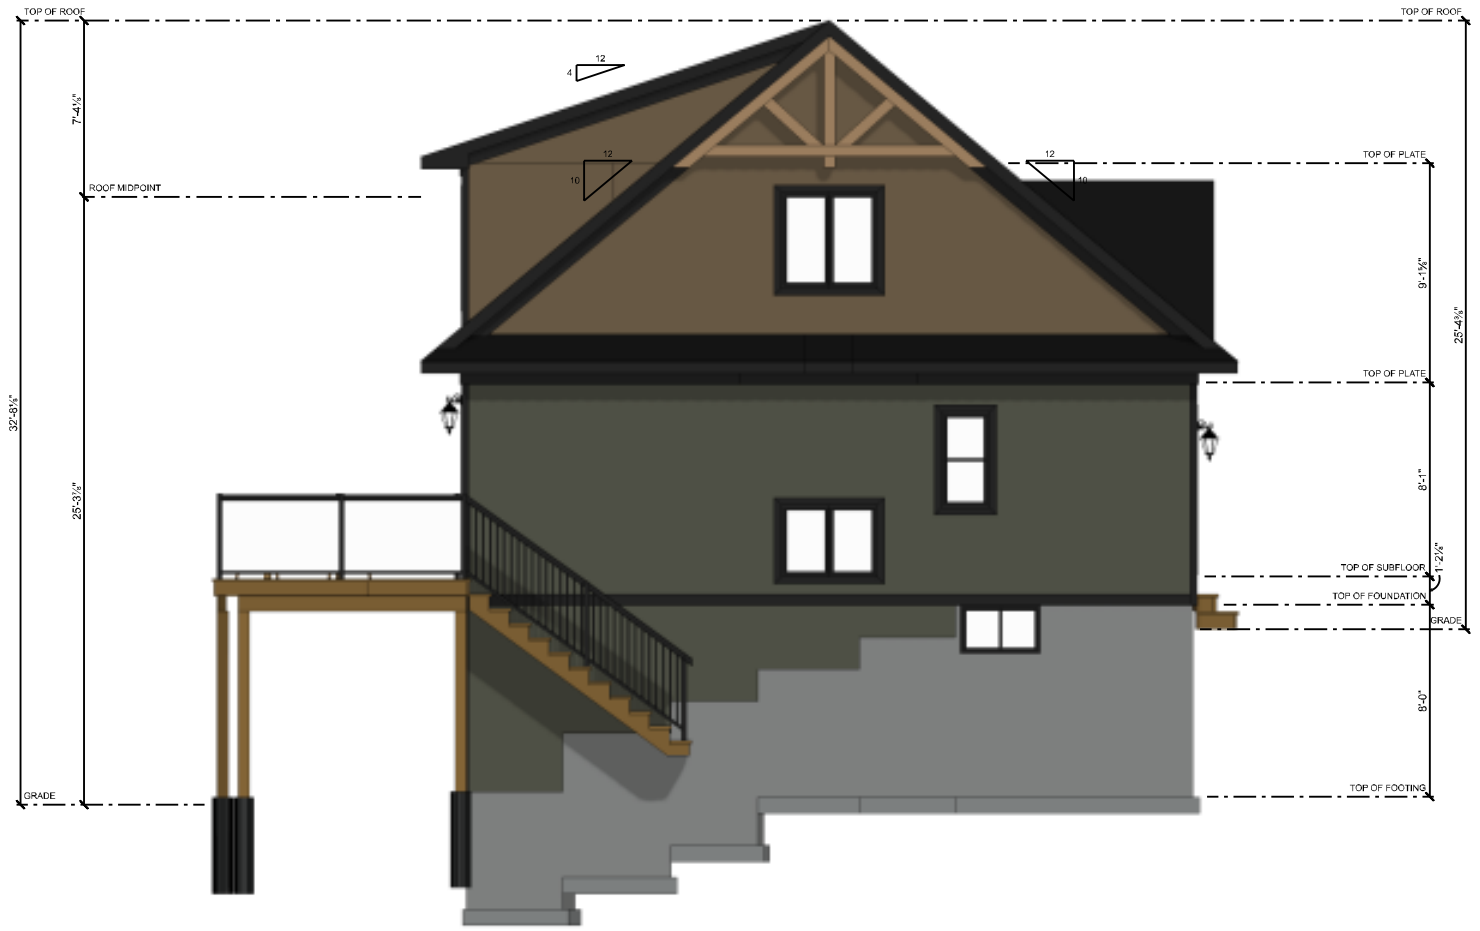

LEFT ELEVATION
SCALE: 1/8" = 1'-0"

**PRELIMINARY DESIGN
NOT FOR CONSTRUCTION**
THIS IS A CONCEPT DRAWING AND FURTHER
STRUCTURAL COMPONENTS MAY BE REQUIRED
DURING WORKING DRAWING STAGE

ENGINEERING NOTE:
AS APPLICABLE AND SUBJECT TO LOCAL
MUNICIPALITY ENGINEERING IS REQUIRED
BUT NOT LIMITED TO:
• TALL WALL DESIGN
• STRUCTURAL SLABS
• TIMBER FRAMING DETAILS
• Laterally UNSUPPORTED FON. WALLS
• STEEL BEAMS SPANNING > 12'-8"
• POST FRAME CONSTRUCTION
• STRUCTURAL MEMBERS SPANNING > 40'-0"
*ADDITIONAL CHARGES MAY APPLY



- THIS DESIGN AND CONSTRUCTION DRAWING IS THE PROPERTY OF KAWARTHA HOME HARDWARE GROUP, AND IS NOT TO BE COPIED OR REPRODUCED IN WHOLE OR IN PART WITHOUT WRITTEN PERMISSION.
- DO NOT SCALE DRAWINGS

PROJECT INFORMATION:	
CLIENT NAME:	HUGH & NANCY DOGGETT
PROJECT:	439 WEST DIAMOND LAKE RD.. HIGHLAND GROVE, ON

DRAWING INFORMATION:	
MODEL:	CUSTOM COTTAGE
DRAWING NAME:	LEFT ELEVATION
SCALE:	1/8" = 1'-0"
DRAWN BY:	MH

PROJECT NUMBER:	24-009
SHEET NUMBER:	A7



REAR ELEVATION
SCALE: 1/8" = 1'-0"

**PRELIMINARY DESIGN
NOT FOR CONSTRUCTION**
THIS IS A CONCEPT DRAWING AND FURTHER
STRUCTURAL COMPONENTS MAY BE REQUIRED
DURING WORKING DRAWING STAGE

ENGINEERING NOTE:
AS APPLICABLE AND SUBJECT TO LOCAL
MUNICIPALITY ENGINEERING IS REQUIRED
BUT NOT LIMITED TO:
• TALL WALL DESIGN
• STRUCTURAL SLABS
• TIMBER FRAMING DETAILS
• Laterally UNSUPPORTED FDN. WALLS
• STEEL BEAMS SPANNING > 12'-0"
• POST FRAME CONSTRUCTION
• STRUCTURAL MEMBERS SPANNING > 40'-0"
*ADDITIONAL CHARGES MAY APPLY



• THIS DESIGN AND CONSTRUCTION
DRAWING IS THE PROPERTY OF
KAWARTHA HOME HARDWARE GROUP,
AND IS NOT TO BE COPIED OR
REPRODUCED IN WHOLE OR IN
PART WITHOUT WRITTEN PERMISSION.
• DO NOT SCALE DRAWINGS

PROJECT INFORMATION:

CLIENT NAME:
HUGH & NANCY DOGGETT

PROJECT:
**439 WEST DIAMOND LAKE RD..
HIGHLAND GROVE, ON**

DRAWING INFORMATION:

MODEL:
CUSTOM COTTAGE

DRAWING NAME:
REAR ELEVATION


SCALE:
1/8" = 1'-0"

DRAWN BY:
NH

PROJECT NUMBER:
24-009

SHEET NUMBER:

A8

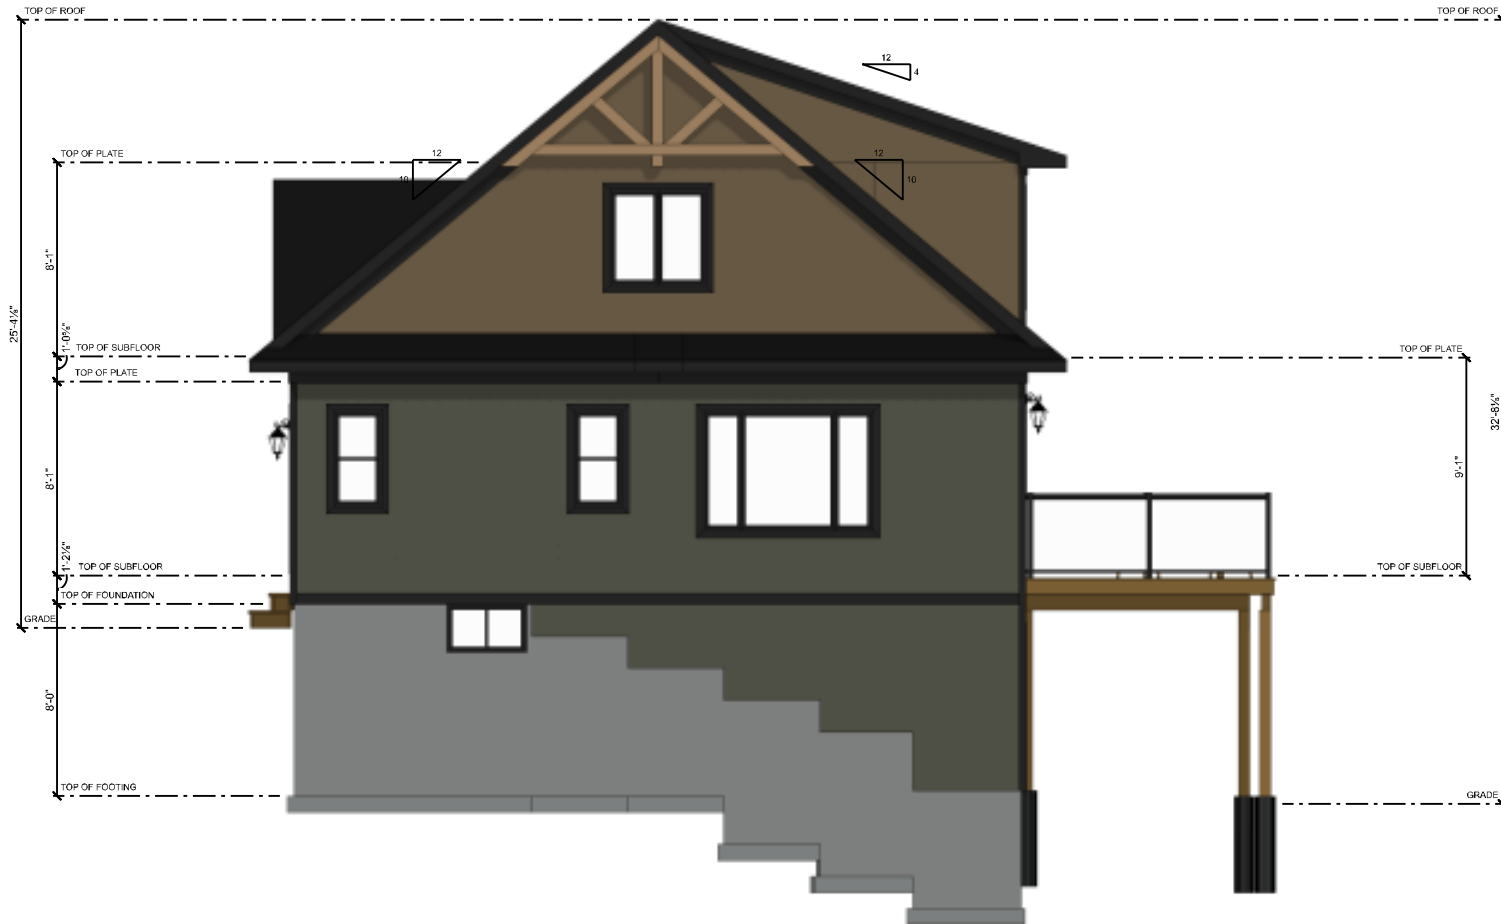

RIGHT ELEVATION
SCALE: 1/8" = 1'-0"

**PRELIMINARY DESIGN
NOT FOR CONSTRUCTION**
THIS IS A CONCEPT DRAWING AND FURTHER
STRUCTURAL COMPONENTS MAY BE REQUIRED
DURING WORKING DRAWING STAGE

ENGINEERING NOTE:
AS APPLICABLE AND SUBJECT TO LOCAL
MUNICIPALITY ENGINEERING IS REQUIRED
BUT NOT LIMITED TO:
• TALL WALL DESIGN
• STRUCTURAL SLABS
• TIMBER FRAMING DETAILS
• LATERALLY UNSUPPORTED FDN. WALLS
• STEEL BEAMS SPANNING > 12'-8"
• POST FRAME CONSTRUCTION
• STRUCTURAL MEMBERS SPANNING > 40'-0"
*ADDITIONAL CHARGES MAY APPLY



• THIS DESIGN AND CONSTRUCTION
DRAWING IS THE PROPERTY OF
KAWARTHA HOME HARDWARE GROUP,
AND IS NOT TO BE COPIED OR
REPRODUCED IN WHOLE OR IN
PART WITHOUT WRITTEN PERMISSION.
• DO NOT SCALE DRAWINGS

PROJECT INFORMATION:

CLIENT NAME:
HUGH & NANCY DOGGETT

PROJECT:
**439 WEST DIAMOND LAKE RD..
HIGHLAND GROVE, ON**

DRAWING INFORMATION:

MODEL:
CUSTOM COTTAGE

DRAWING NAME:
RIGHT ELEVATION

SCALE:
1/8" = 1'-0"

DRAWN BY:
NH

PROJECT NUMBER:
24-009

SHEET NUMBER:

A9