


*** ALL MEASUREMENTS TO BE VERIFIED BY
CONTRACTOR ON SITE PRIOR TO WORK
COMMENCING

BAPTISTE LAKE

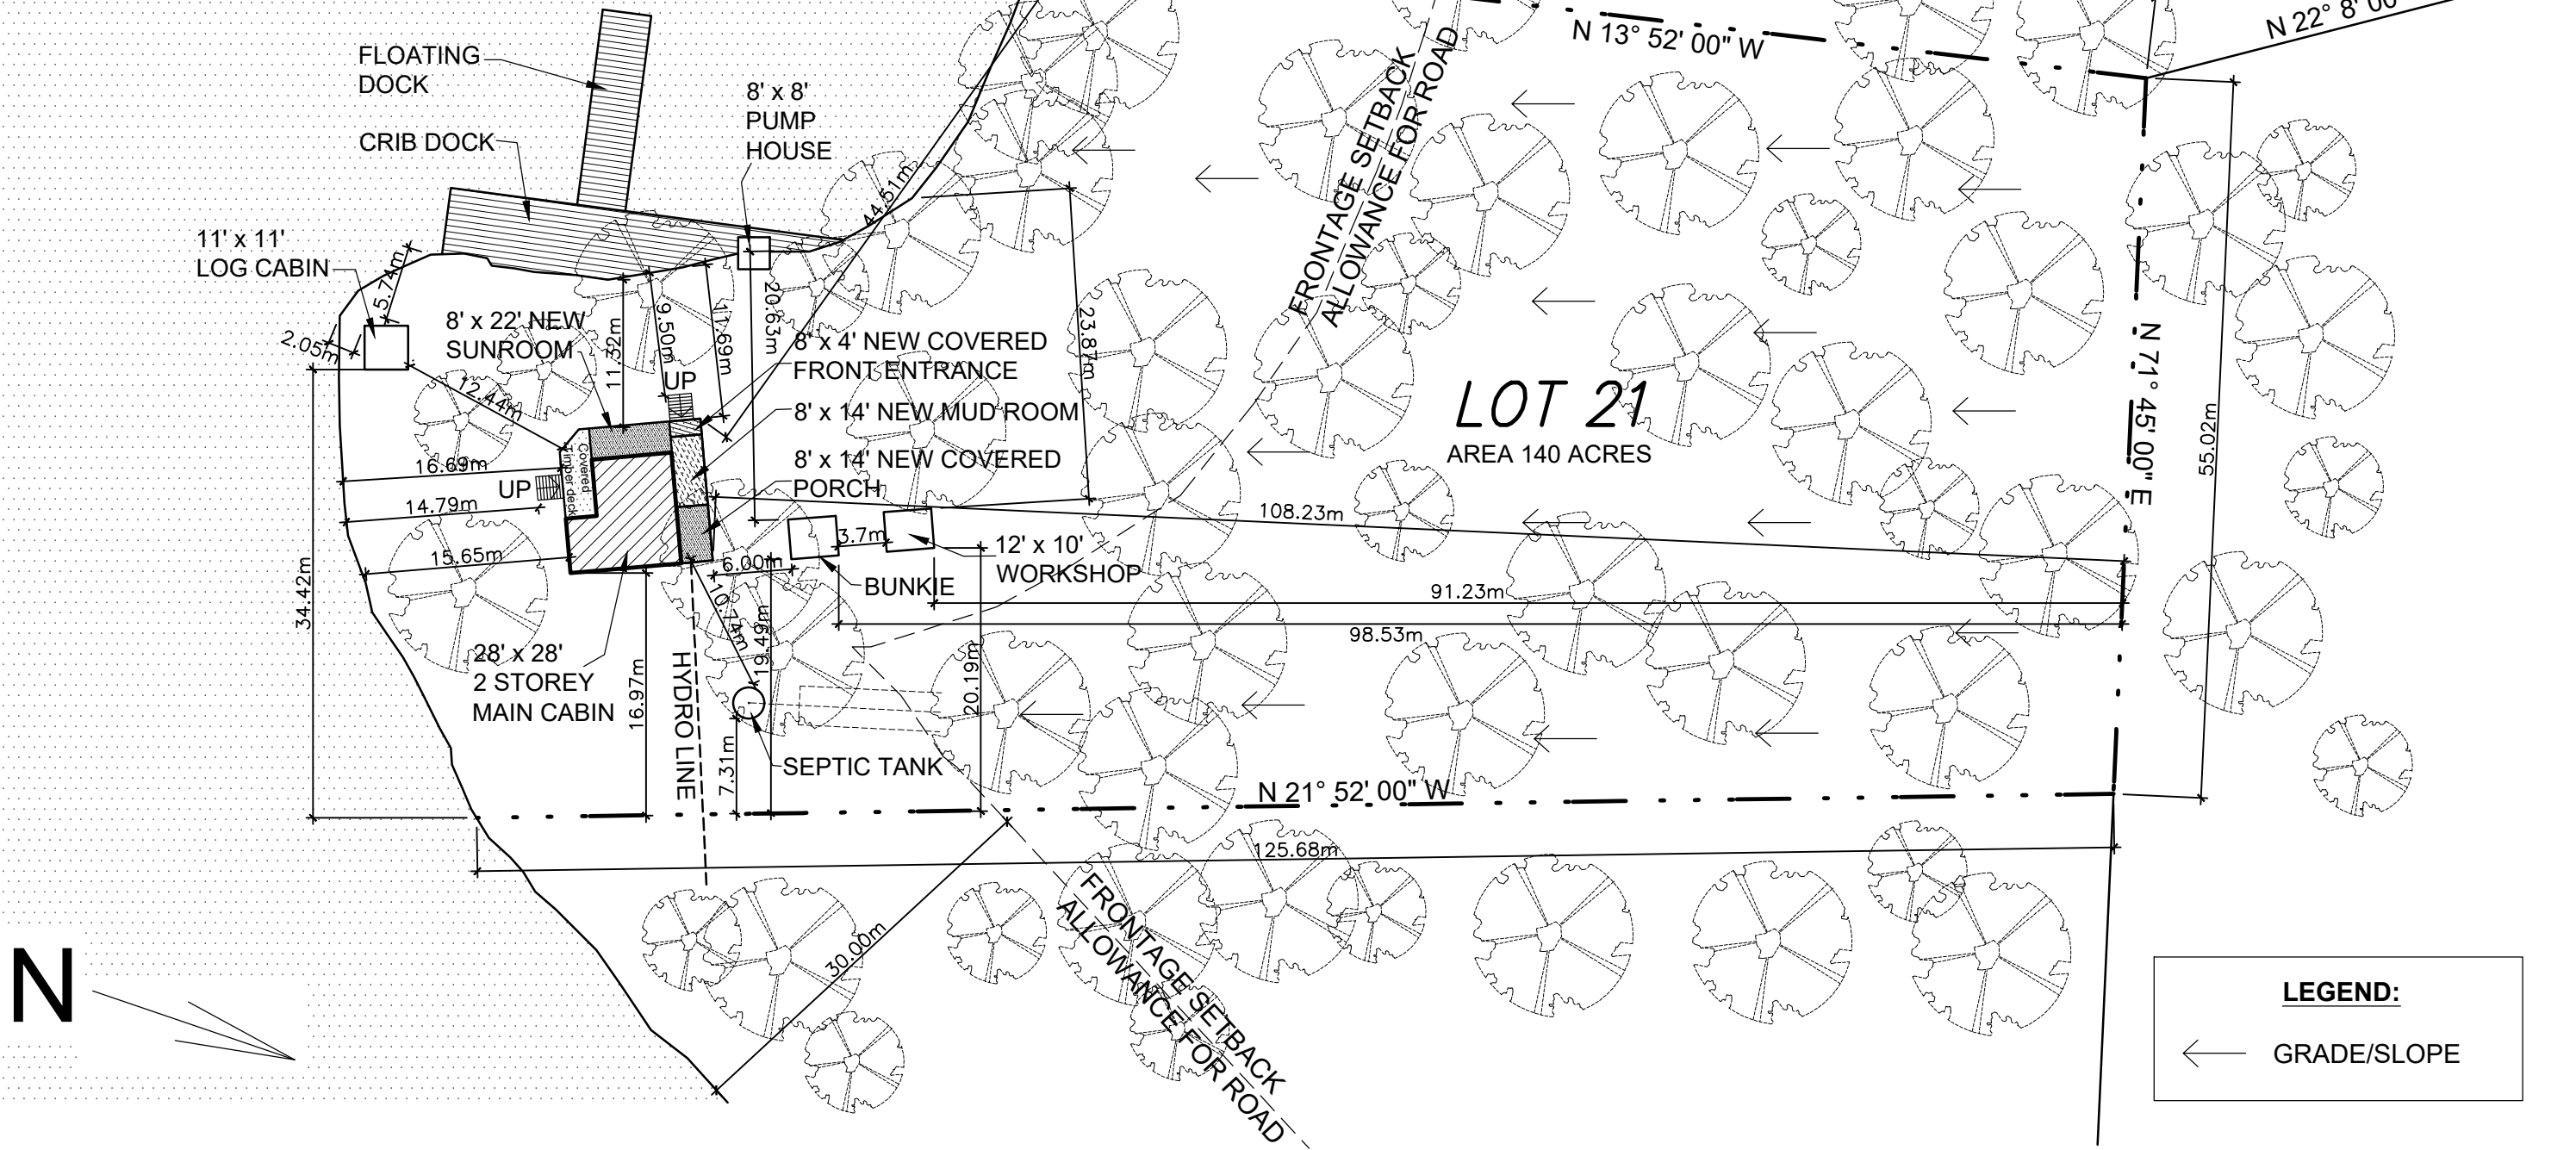

1 PROPOSED SITE LAYOUT
SP1.02 1:500

Project Address:		Project Title:		
Lot 21, Concession 6, Herschel, Ontario		Existing Site Plan		
Drawing Title:		Date:	Scale:	Sheet:
Proposed Site Plan 2		07/17/2025	1:500	SP1.02