


*** ALL MEASUREMENTS TO BE VERIFIED BY
CONTRACTOR ON SITE PRIOR TO WORK
COMMENCING

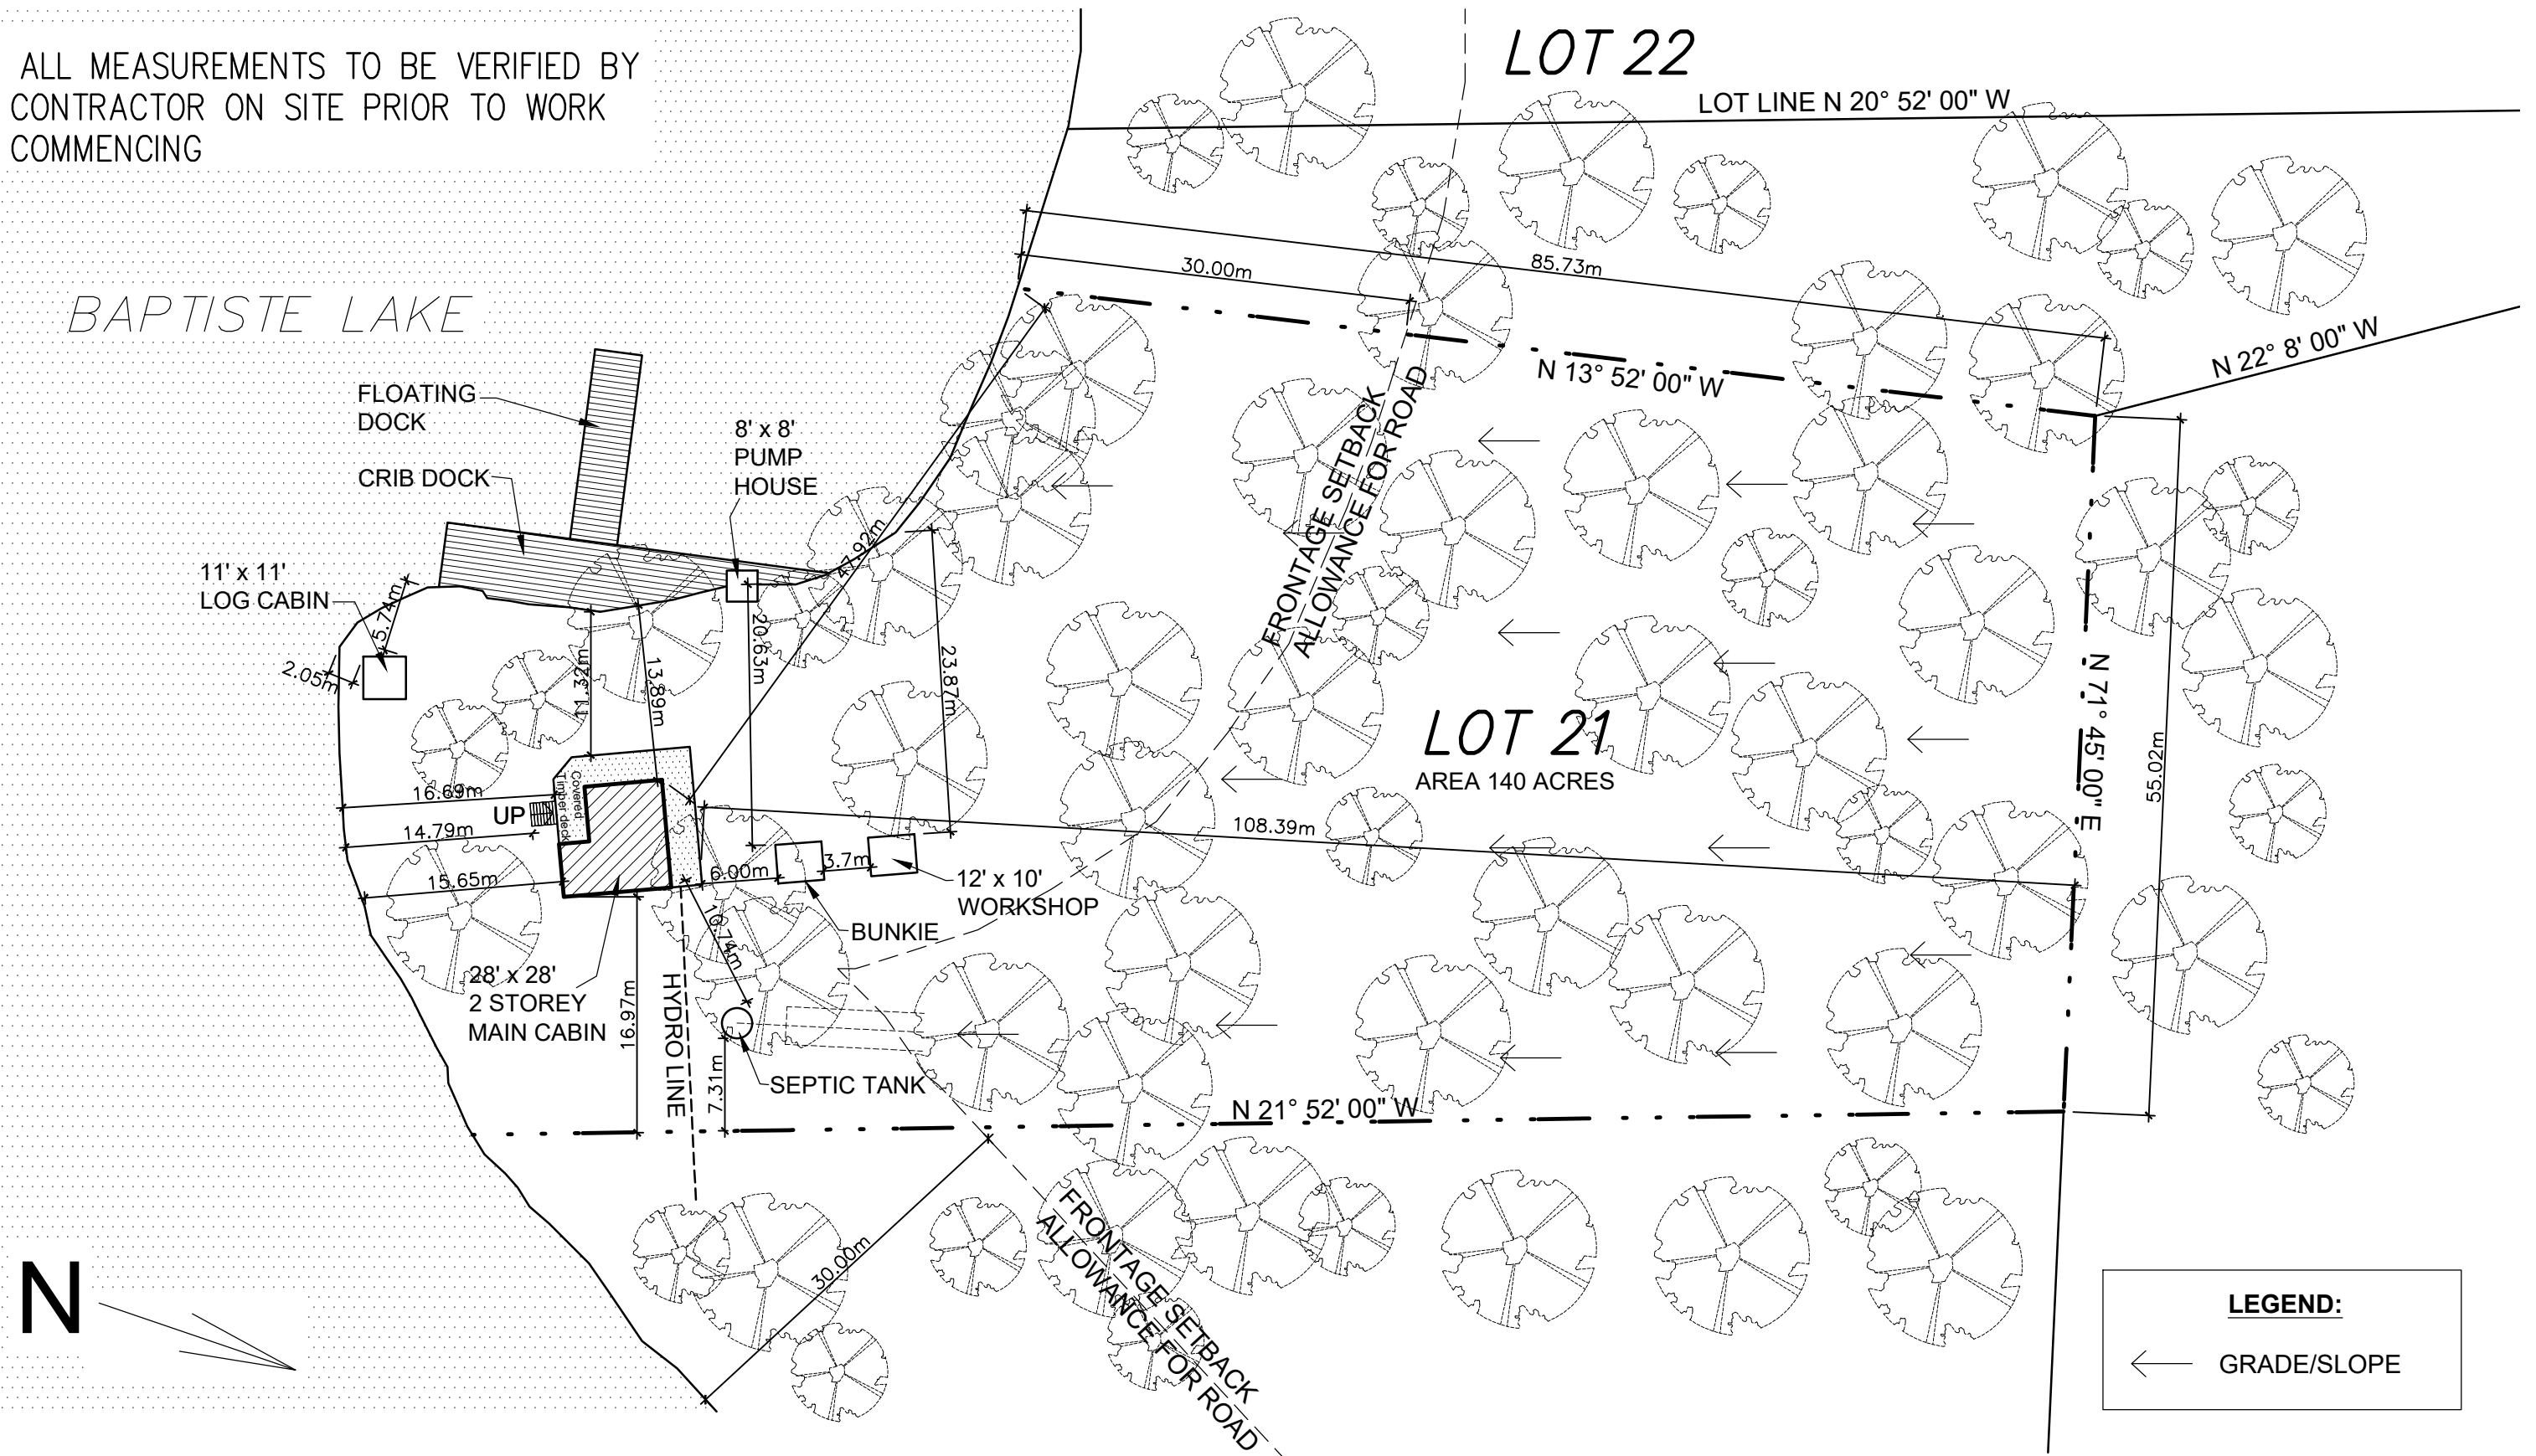

1 EXISTING SITE LAYOUT
SP1.01 1:500

Project Address:	Project Title:		
Lot 21, Concession 6, Herschel, Ontario	Existing Site Plan		
Drawing Title:	Date:	Scale:	Sheet:
Existing Site Plan 1	07/17/2025	1:500	SP1.01