

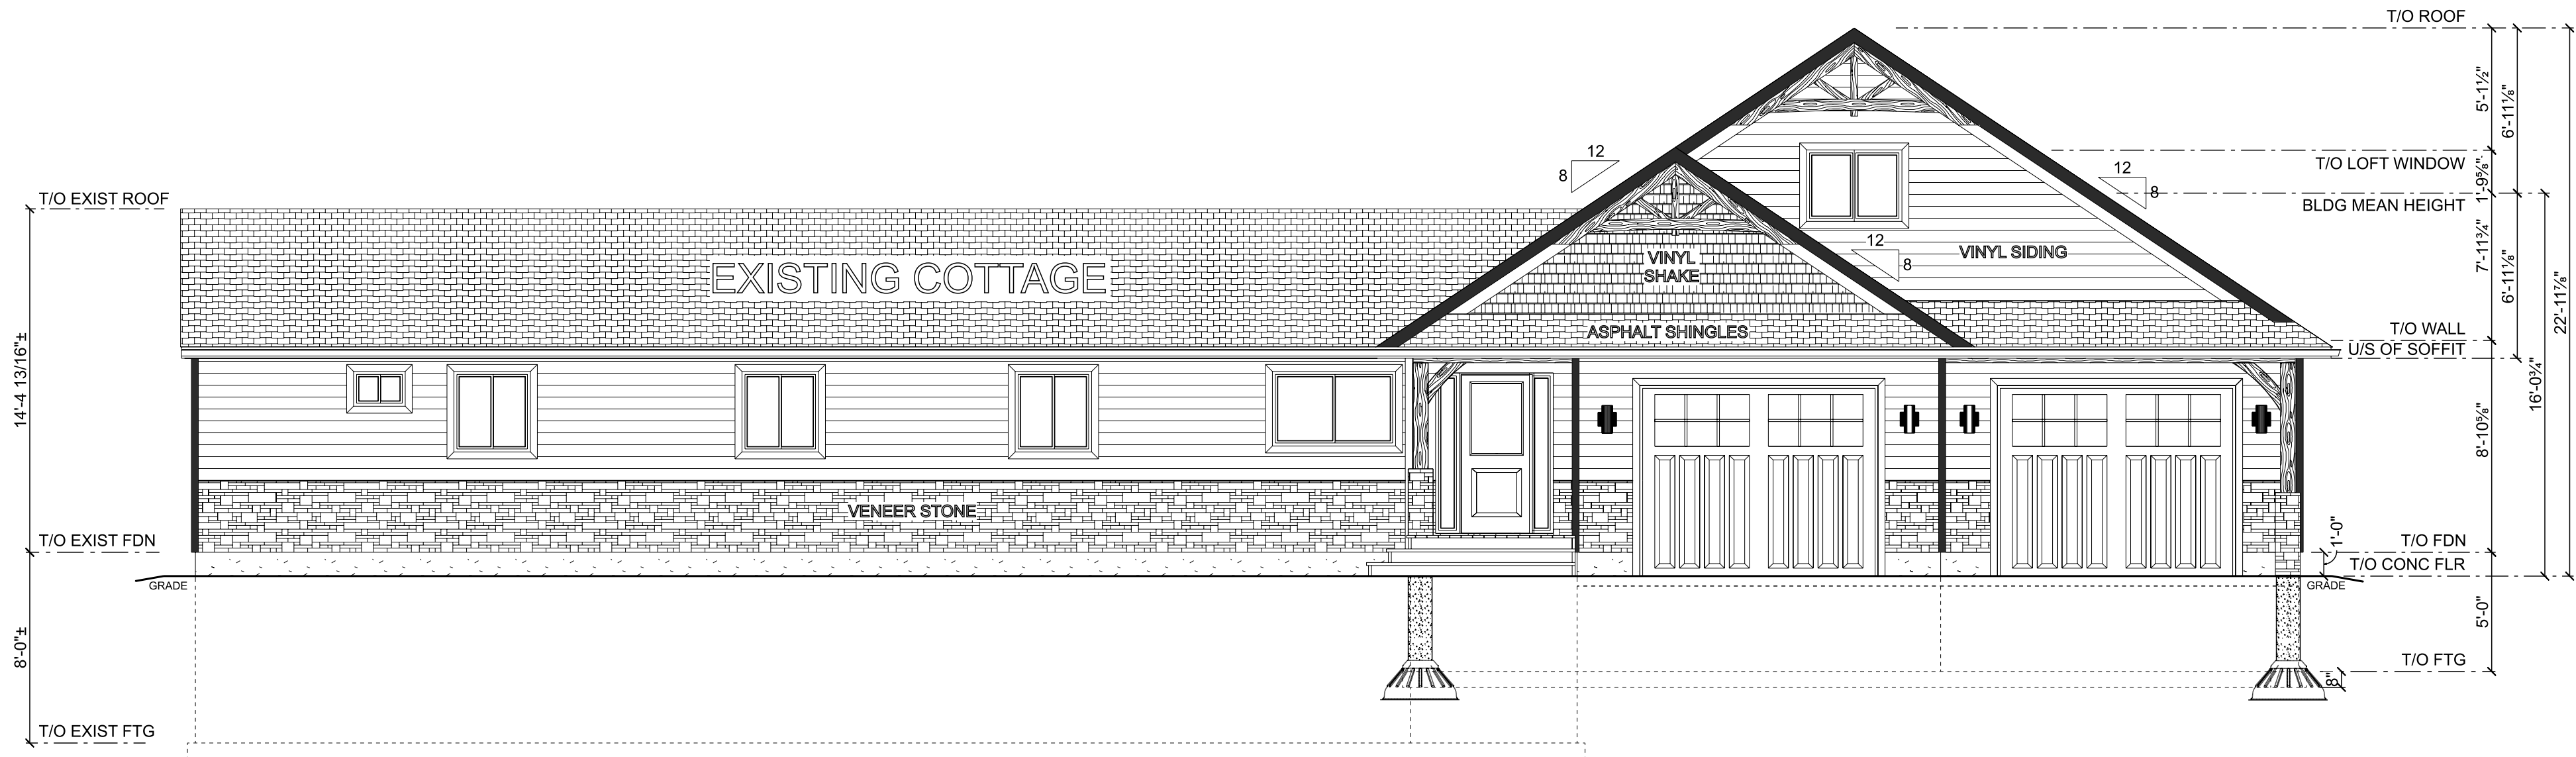


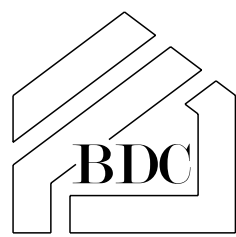

A ELEVATION
SCALE: 3/16" = 1'-0"

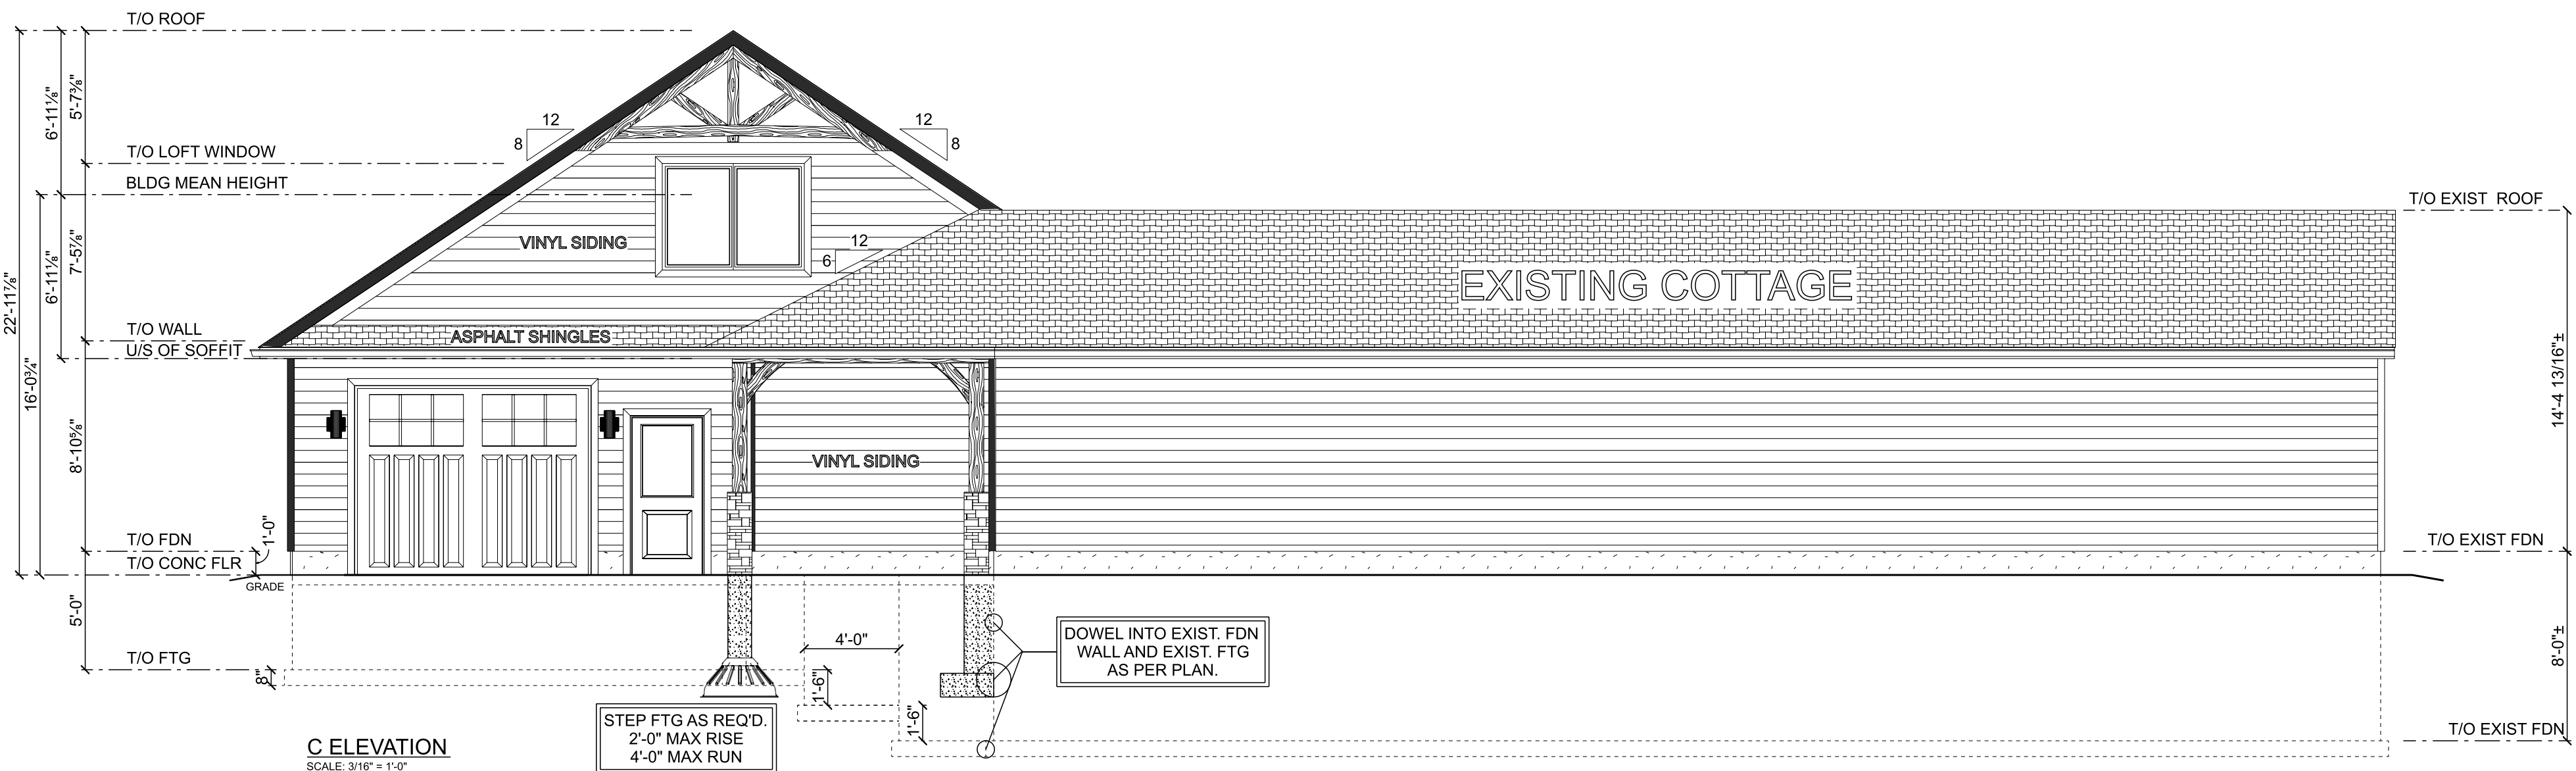

C ELEVATION
SCALE: 3/16" = 1'-0"

STEP FTG AS REQ'D.
2'-0" MAX RISE
4'-0" MAX RUN

DOWEL INTO EXIST. FDN
WALL AND EXIST. FTG
AS PER PLAN.



BCIN: 129775 & 103800
PHONE: (613)-334-7181
PETER@BENCHMARKDESIGNCO.CA
Bancroft, Ontario



26-06-113
**WADDELL
ENGINEERING LTD.**
118 PINEBUSH RD. CAMBRIDGE ON
PH. 519-267-8789
FAX. 1-866-388-9659
INFO@WADDELENG.COM
* ITEMS MARKED WITH AN ASTERISK ARE
CERTIFIED BY WADDELL ENGINEERING

These drawings are the property of
Benchmark Design Co. INC.
These drawings may not be copied or
used for another address without written
consent from Benchmark Design Co. INC.

Glen Bugg
80 Horseshoe Lane
Maynooth, Ontario

DRAWN BY: PD

SCALE: 3/16" = 1'-0"




DATE: July 14, 2026

PAGE:

A4

GARAGE ADDITION

A & C ELEVATIONS

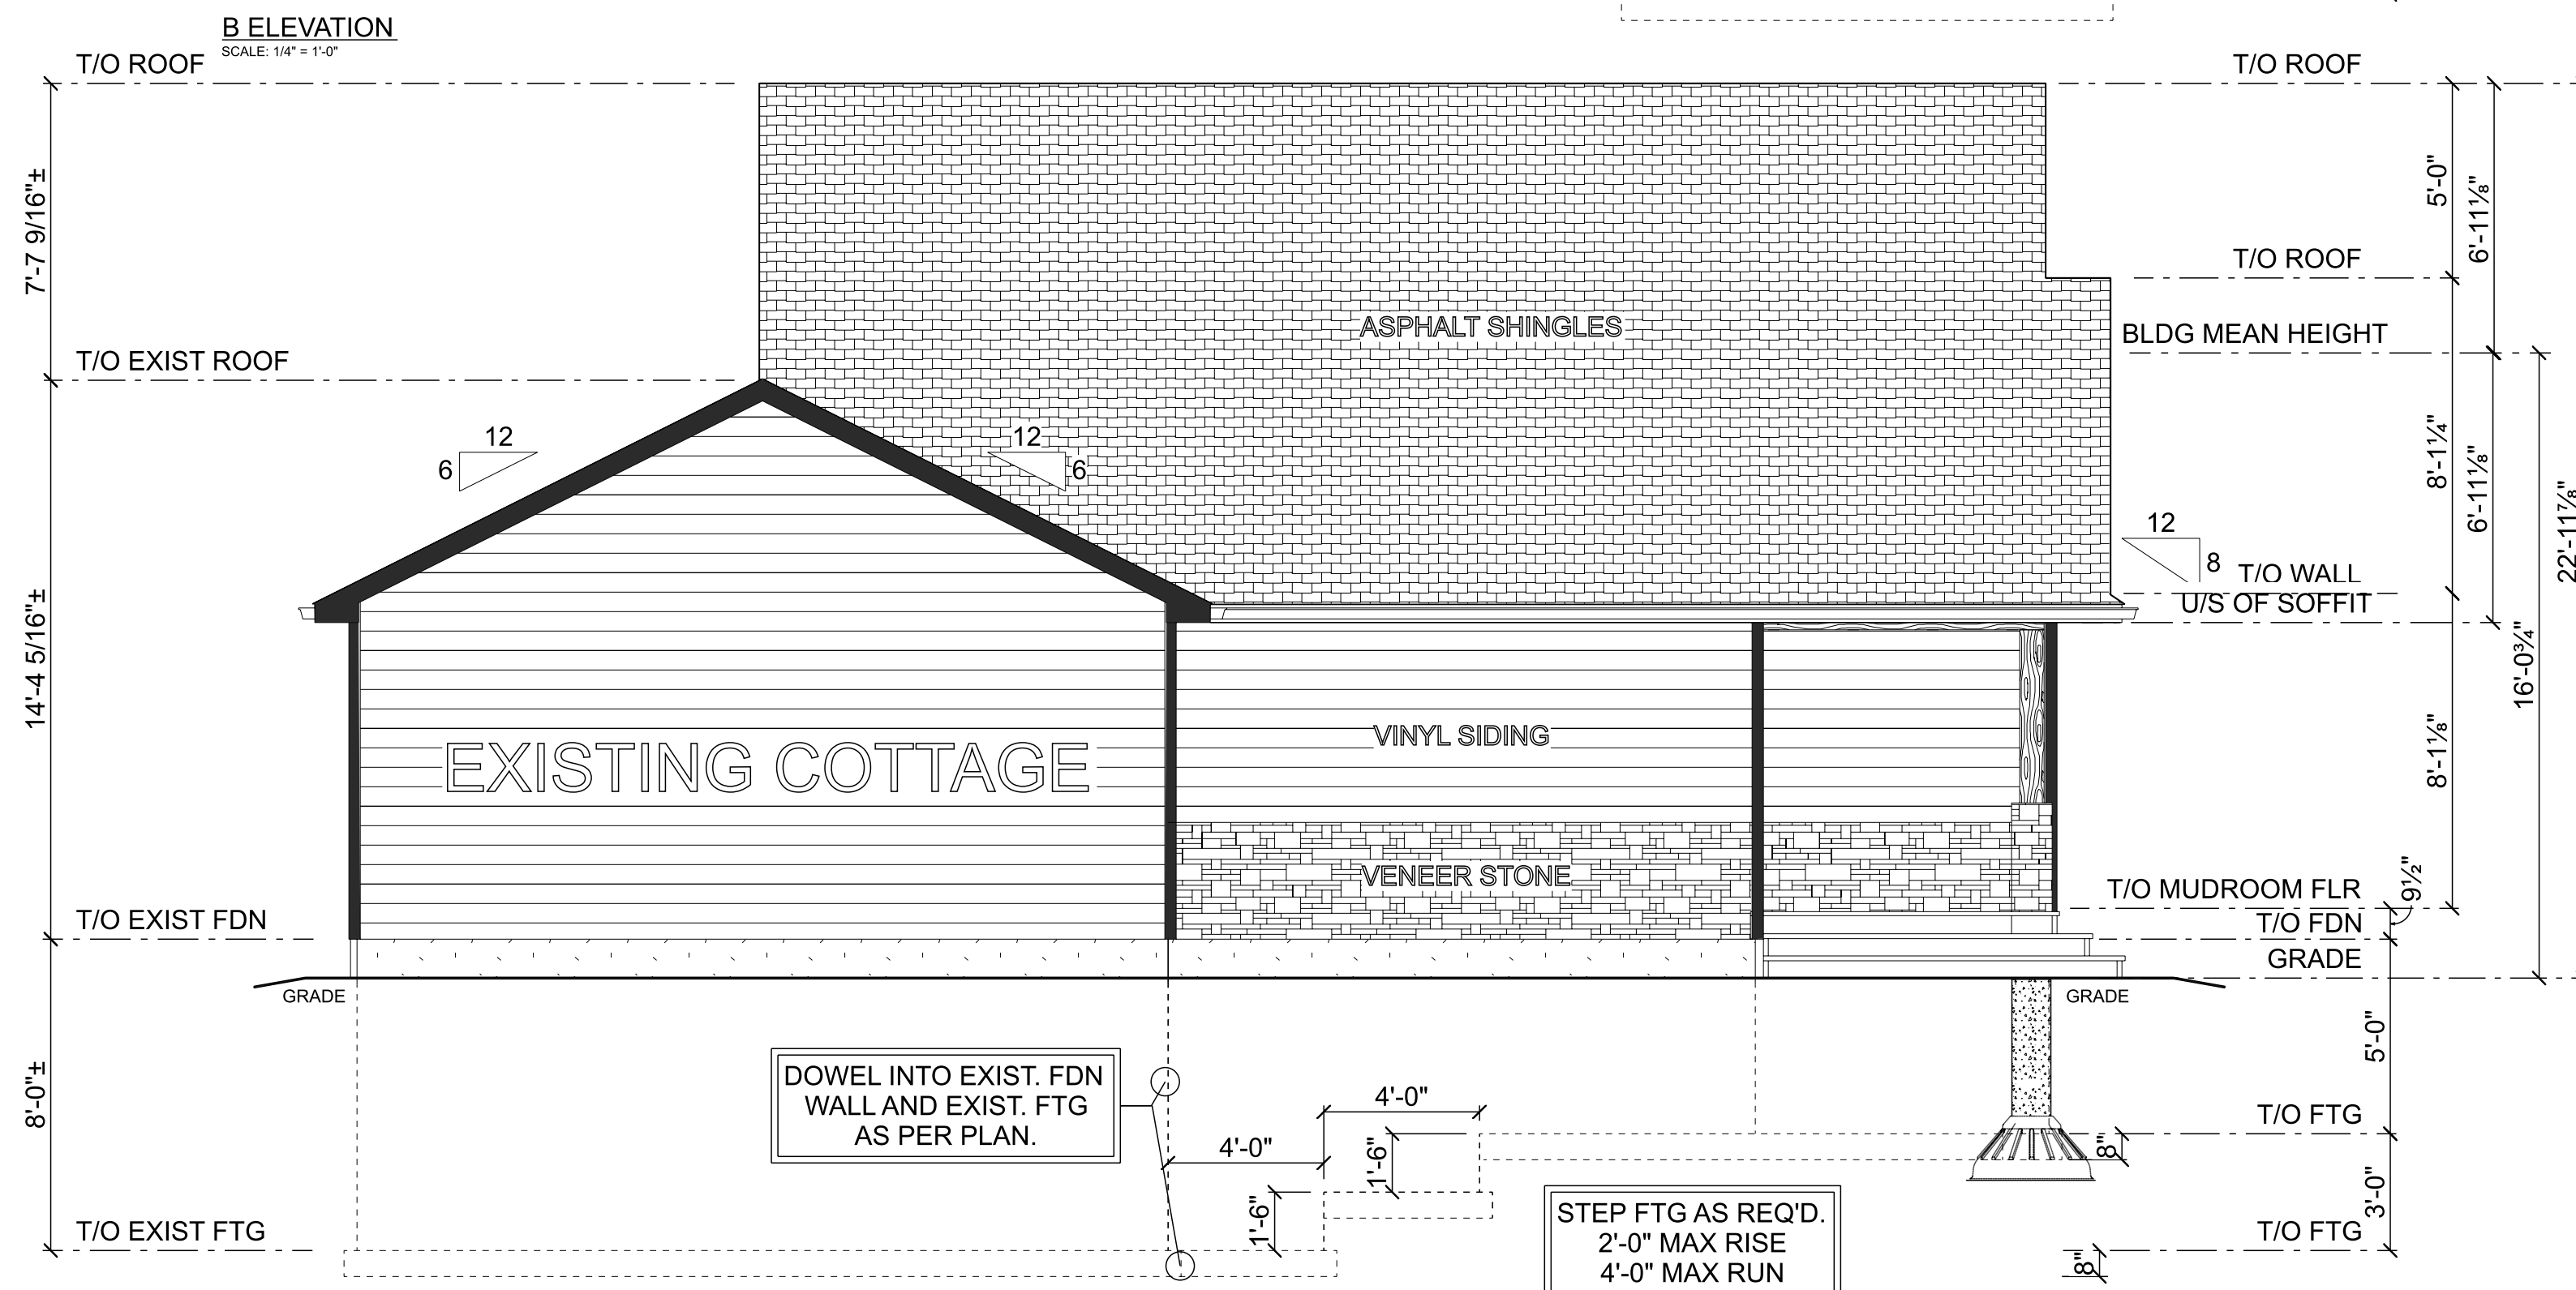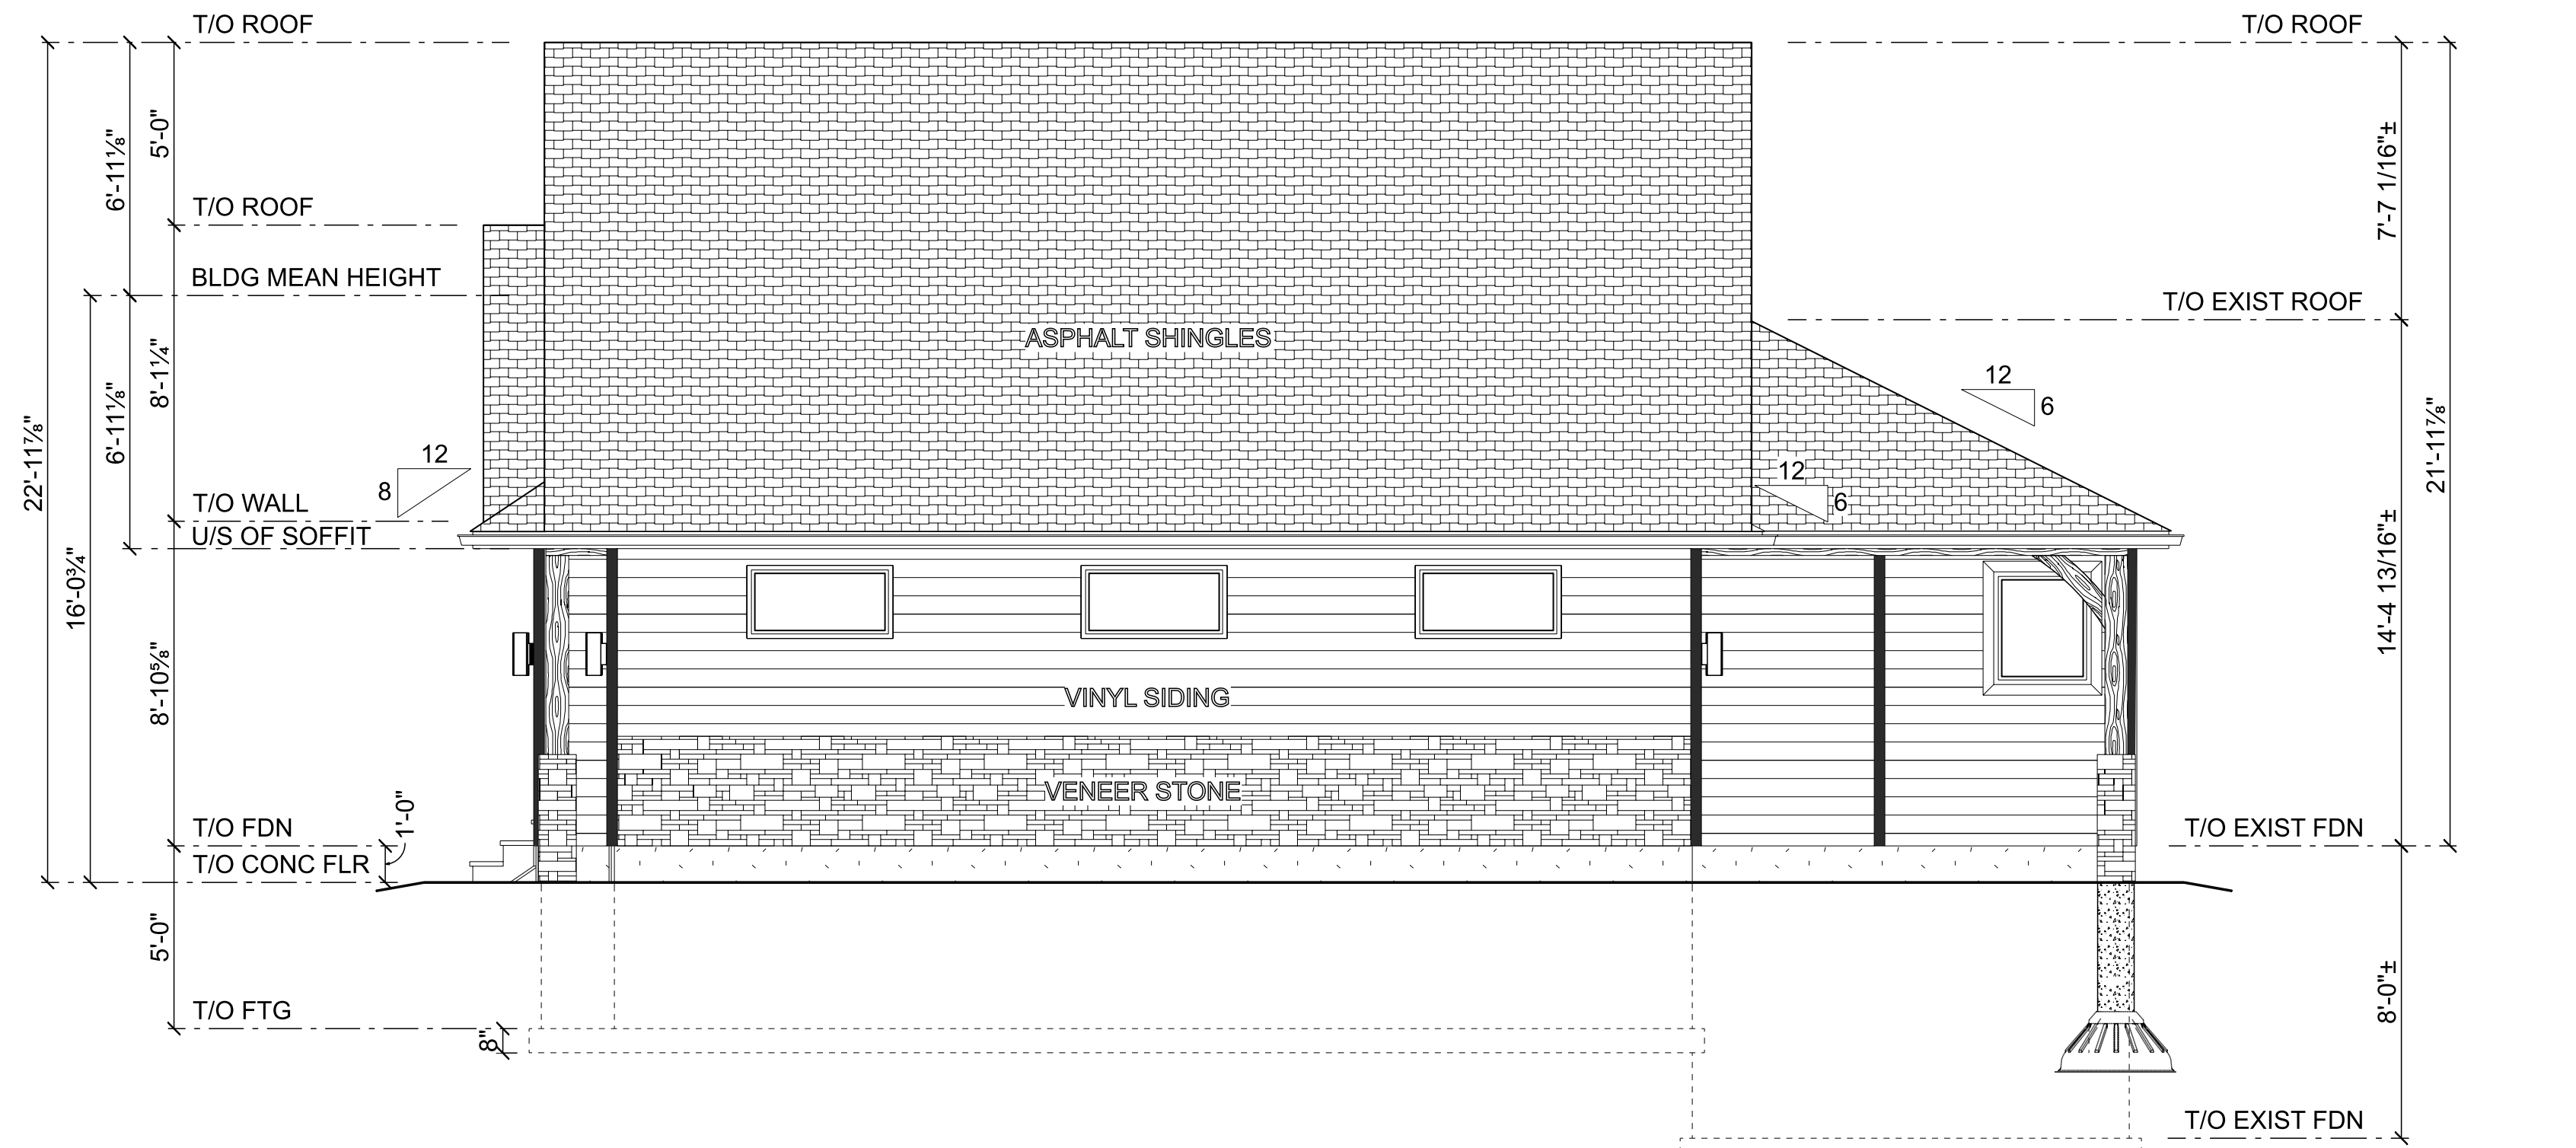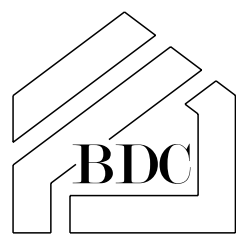

THE CONTRACTOR SHALL VERIFY ALL DIMENSIONS BEFORE CONSTRUCTION. ANY DISCREPANCIES SHALL BE REPORTED IMMEDIATELY. UNDER NO CIRCUMSTANCES SHALL THE CONTRACTOR PROCEED IN UNCERTAINTY.

ALL CONSTRUCTION IS TO CONFORM TO THE ONTARIO BUILDING CODE LATEST EDITION.



BCIN: 129775 & 103800
PHONE: (613)-334-7181
PETER@BENCHMARKDESIGNCO.CA
Bancroft, Ontario



26-06-113
WADDELL
ENGINEERING LTD.
119 PINEBUSH RD. CAMBRIDGE ON
PH. 519-267-6789
FAX. 1-866-388-9659
INFO@WADDELLENG.COM
* ITEMS MARKED WITH AN ASTERISK ARE
CERTIFIED BY WADDELL ENGINEERING

These drawings are the property of
Benchmark Design Co. INC.
These drawings may not be copied or
used for another address without written
consent from Benchmark Design Co. INC.

Glen Bugg
80 Horseshoe Lane
Maynooth, Ontario

DRAWN BY: PD

SCALE: 1/4" = 1'-0"

DATE: July 14, 2026

PAGE:

A5

GARAGE ADDITION

B & D ELEVATIONS