


A-27-2023 - 180 Sheldon Lane - Revised Proposed

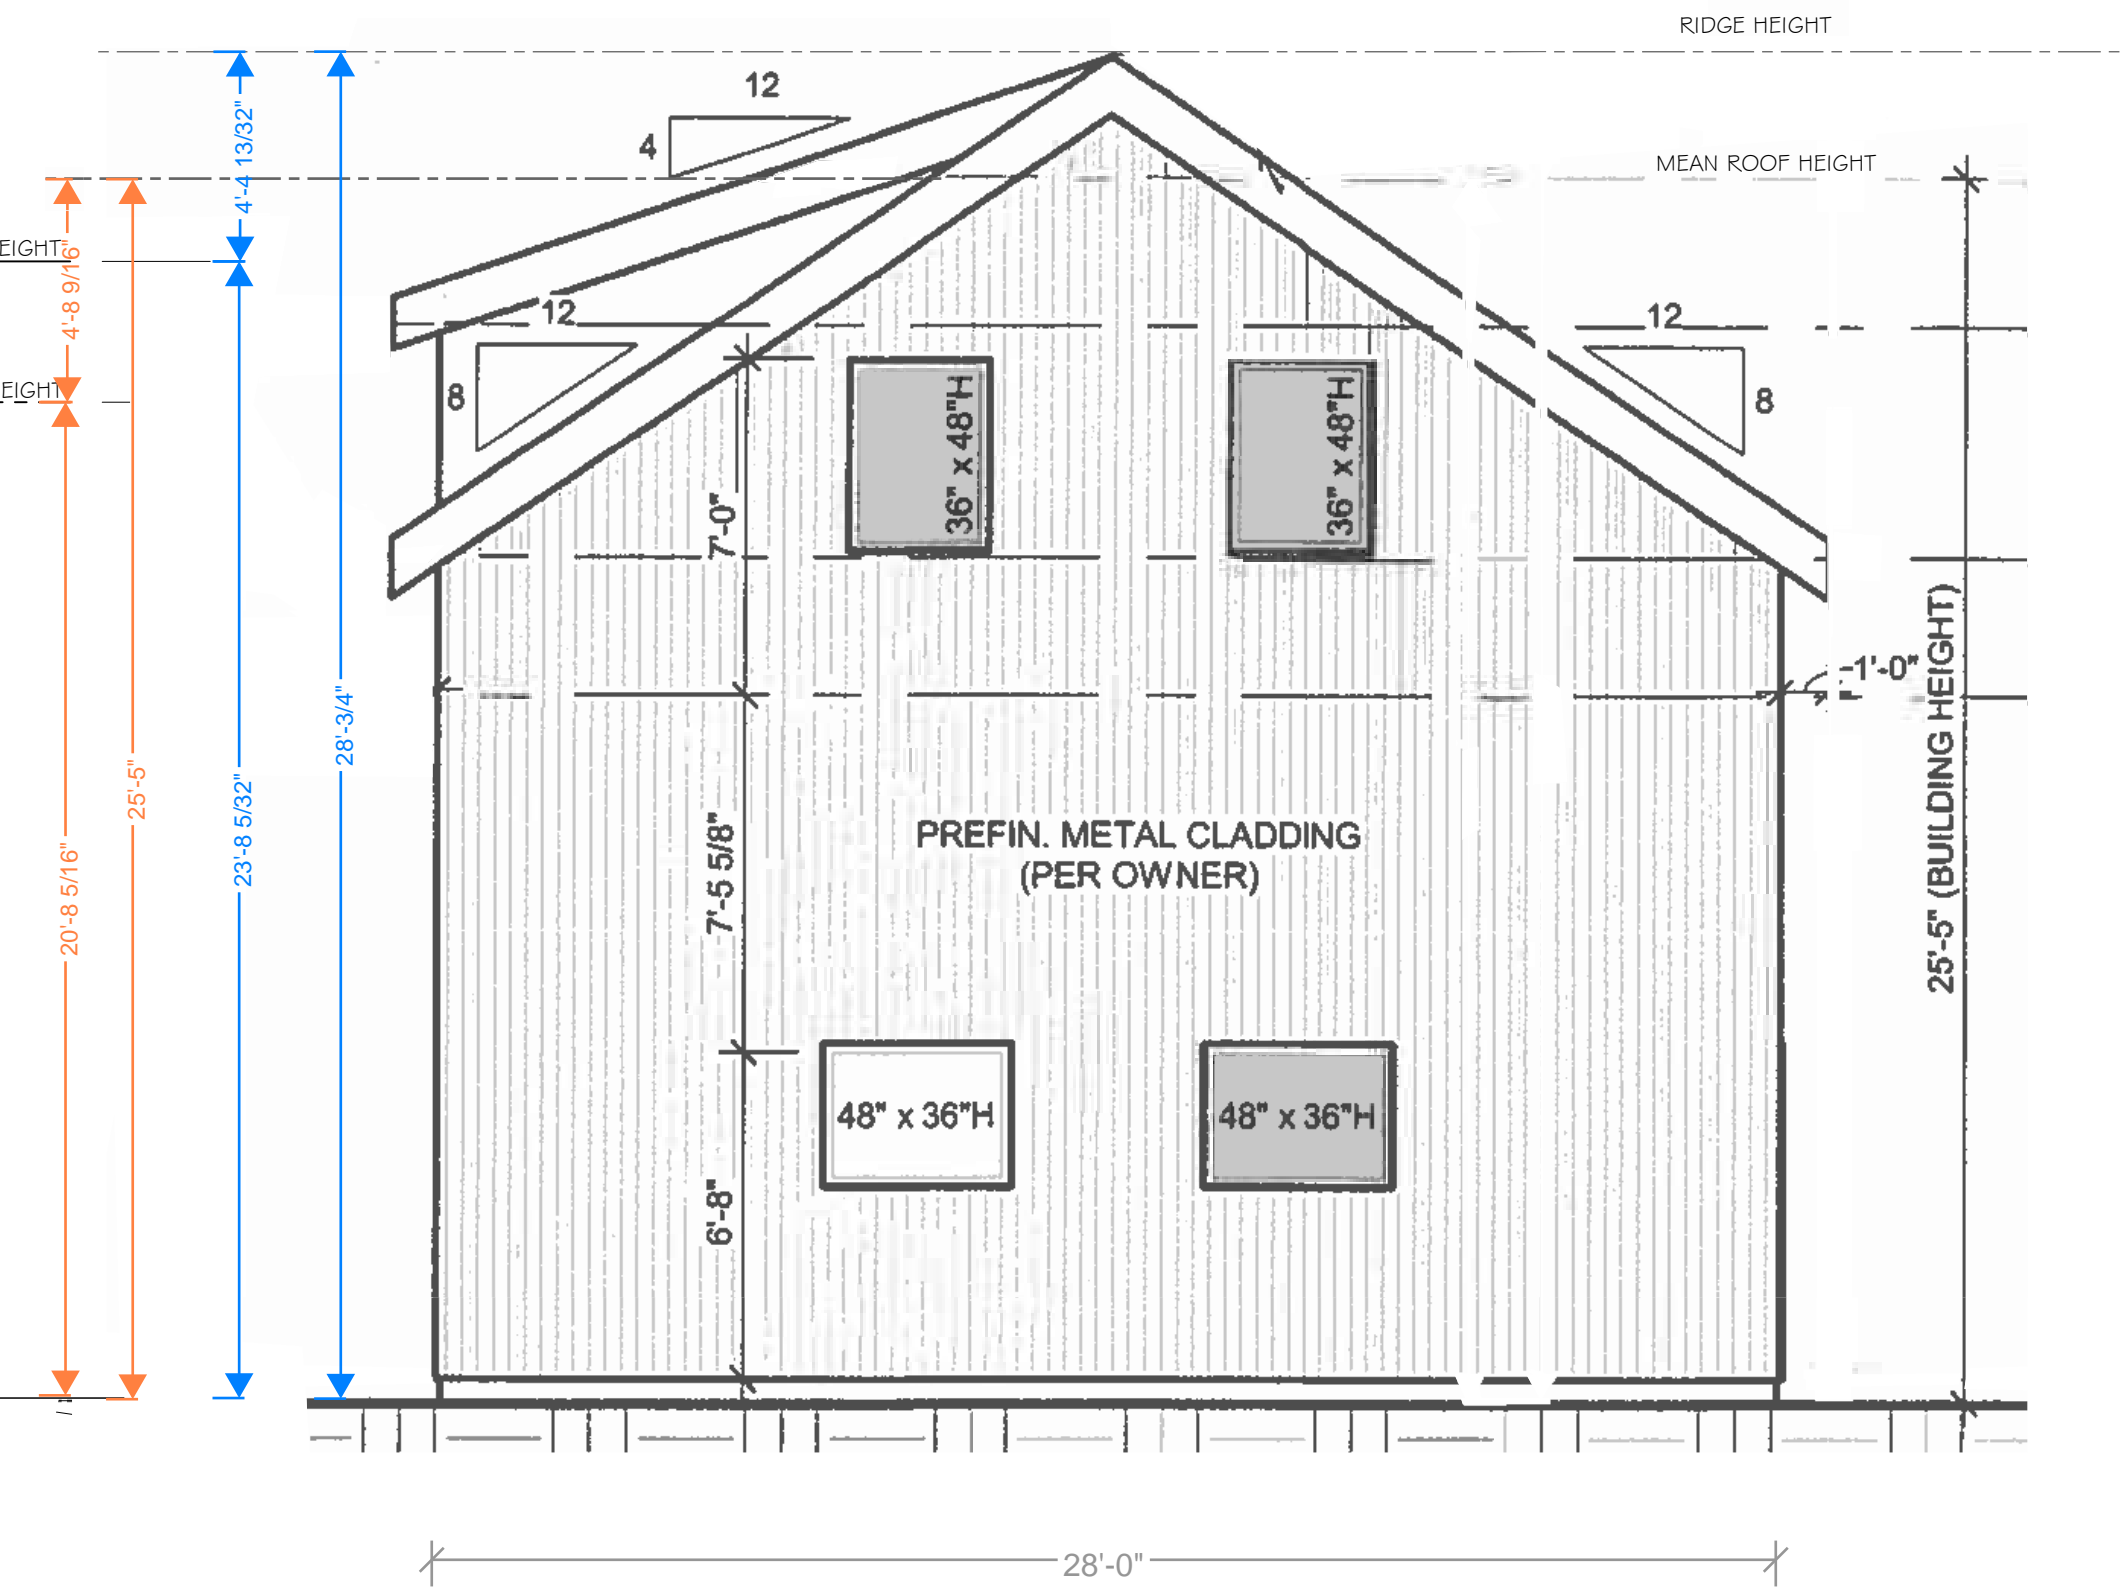

A-21-2023 - 374 Sheldon Lane - Approved by COA in September 2023

CLIENT:	
B. & K. SMITH	
PROJECT DESCRIPTION:	
DETACHED GARAGE PLANS 180 SHELDON LANE TOWNSHIP OF HASTINGS	
DRAWING DESCRIPTION:	
ELEVATIONS	
DRAWN BY:	SCALE:
PROJECT NO.:	1/4" = 1'-0"
DATE:	DRAWING NO.: