


LOOKOUT PARK ACCESSIBILITY PLAN
SCALE 1:500

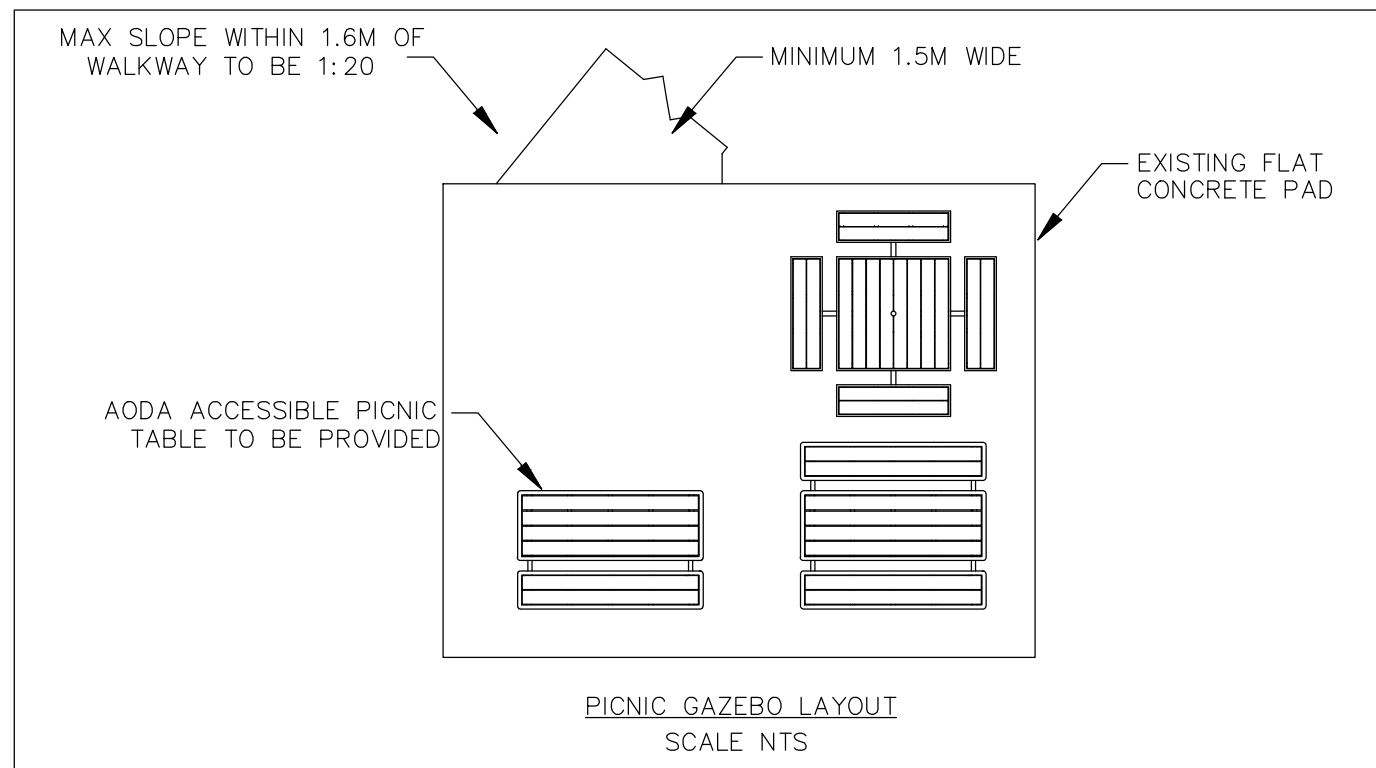

GENERAL NOTES:

- DO NOT SCALE DRAWINGS
- ALL WORK SHALL BE CARRIED OUT IN ACCORDANCE WITH RELEVANT CODES AND GUIDELINES.
- ALL DRAWINGS AND ADDENDA ARE TO BE READ AS, AND IN CONJUNCTION WITH, THE SPECIFICATIONS.
- ALL EQUIPMENT & MATERIALS SHALL BE INSTALLED AS SPECIFIED, OR AS APPROVED EQUIVALENT.
- CONTRACTOR MUST CHECK AND VERIFY ALL DIMENSIONS BEFORE PROCEEDING WITH THE WORK AND BE RESPONSIBLE FOR SAME.
- THE CONTRACTOR MUST REPORT ANY DISCREPANCIES TO THE ENGINEER FOR RESOLUTION BEFORE COMMENCING THE WORK.
- ANY CHANGES MUST BE APPROVED BY THE ENGINEER.

NORTH	
-------	--

- NOTES:
- ACCESSIBLE PARKING STALLS TO BE CLEARLY DESIGNATED BY SIGN
 - TYPE A ACCESSIBLE STALLS TO BE A MINIMUM OF 3.6M X 6.0M
 - GRADES ON PATH TO PICNIC AREA NOT TO EXCEED 1:20
 - GRADE ADJACENT TO PATH NOT TO EXCEED 1:20 FOR 1.6M OF DIFFERENT SURFACE MATERIAL
 - TACTILE WALKING SURFACE INDICATORS TO BE UTILIZED AT THE END OF THE PATH
 - AT LEAST ONE ACCESSIBLE PORTABLE TOILET TO BE PROVIDED
 - ASPHALT SURFACE TO BE PROVIDED FROM PARKING LOT TO PORTABLE TOILETS
 - ONE ACCESSIBLE PICNIC TABLE TO BE PROVIDED WITH A MINIMUM OF 1.7M BY 1.7M OF FLAT ACCESSIBLE SPACE TO BE PROVIDED
 - ACCESSIBLE PICNIC TABLE TO BE PROVIDED MUST MEET AODA SPECIFICATIONS

DWG NAME:
GENERAL ACCESSIBILITY LAYOUT

PROJECT INFORMATION:
107 LOOKOUT PARK ROAD
ACCESSIBILITY LAYOUT



DATE SEPT 03/25

SCALE 1:500

DWG #
1