

EEDS CALCULATIONS: TOTAL WALL AREA: 3679.2ft² (341.8m²) TOTAL OPENINGS: 1211.0ft² (112.5m²) TOTAL OPENINGS: 32.9%

Drawings must NOT be scaled. Contractor must check and verify all dimensions, specifications and drawings on site and report any discrepancies to the designer prior to proceeding with any of the work.

7	11.24.25	REVISED WORKING DRAWINGS
6	08.18.25	ISSUED FOR PRELIM WD
5	06.24.25	ISSUED FOR FINAL DESIGNS
4	06.18.25	ISSUED FOR RE-DESIGNS
3	05.21.25	ISSUED FOR RE-DESIGNS
2	05.04.25	ISSUED FOR RE-DESIGNS
1	03.20.25	ISSUED FOR DESIGNS
REF.	DATE:	DESCRIPTION:

 MY HOUSE DESIGNS RESIDENTIAL DESIGN AND DRAFTING SERVICES	 CHRISTINE BROWN Architectural Technologist 905.802.5272 444 Upper Gage Avenue HAMILTON, ON L8V 4H9 cbrown@friendlycadmonkey.com
--	--

CLIENT:



SACCO COTTAGE

ADDRESS: 141 O-AT-KA ROAD
CITY: MAYNOOTH, ONTARIO, K0L 2S0

DRAWING TITLE:

FRONT & RIGHT SIDE
ELEVATIONS

DRAWN: CB	SCALE:
DATE: 11/24/25	AS NOTED
JOB NO.: 25-022	SHEET: A2.01 of 12

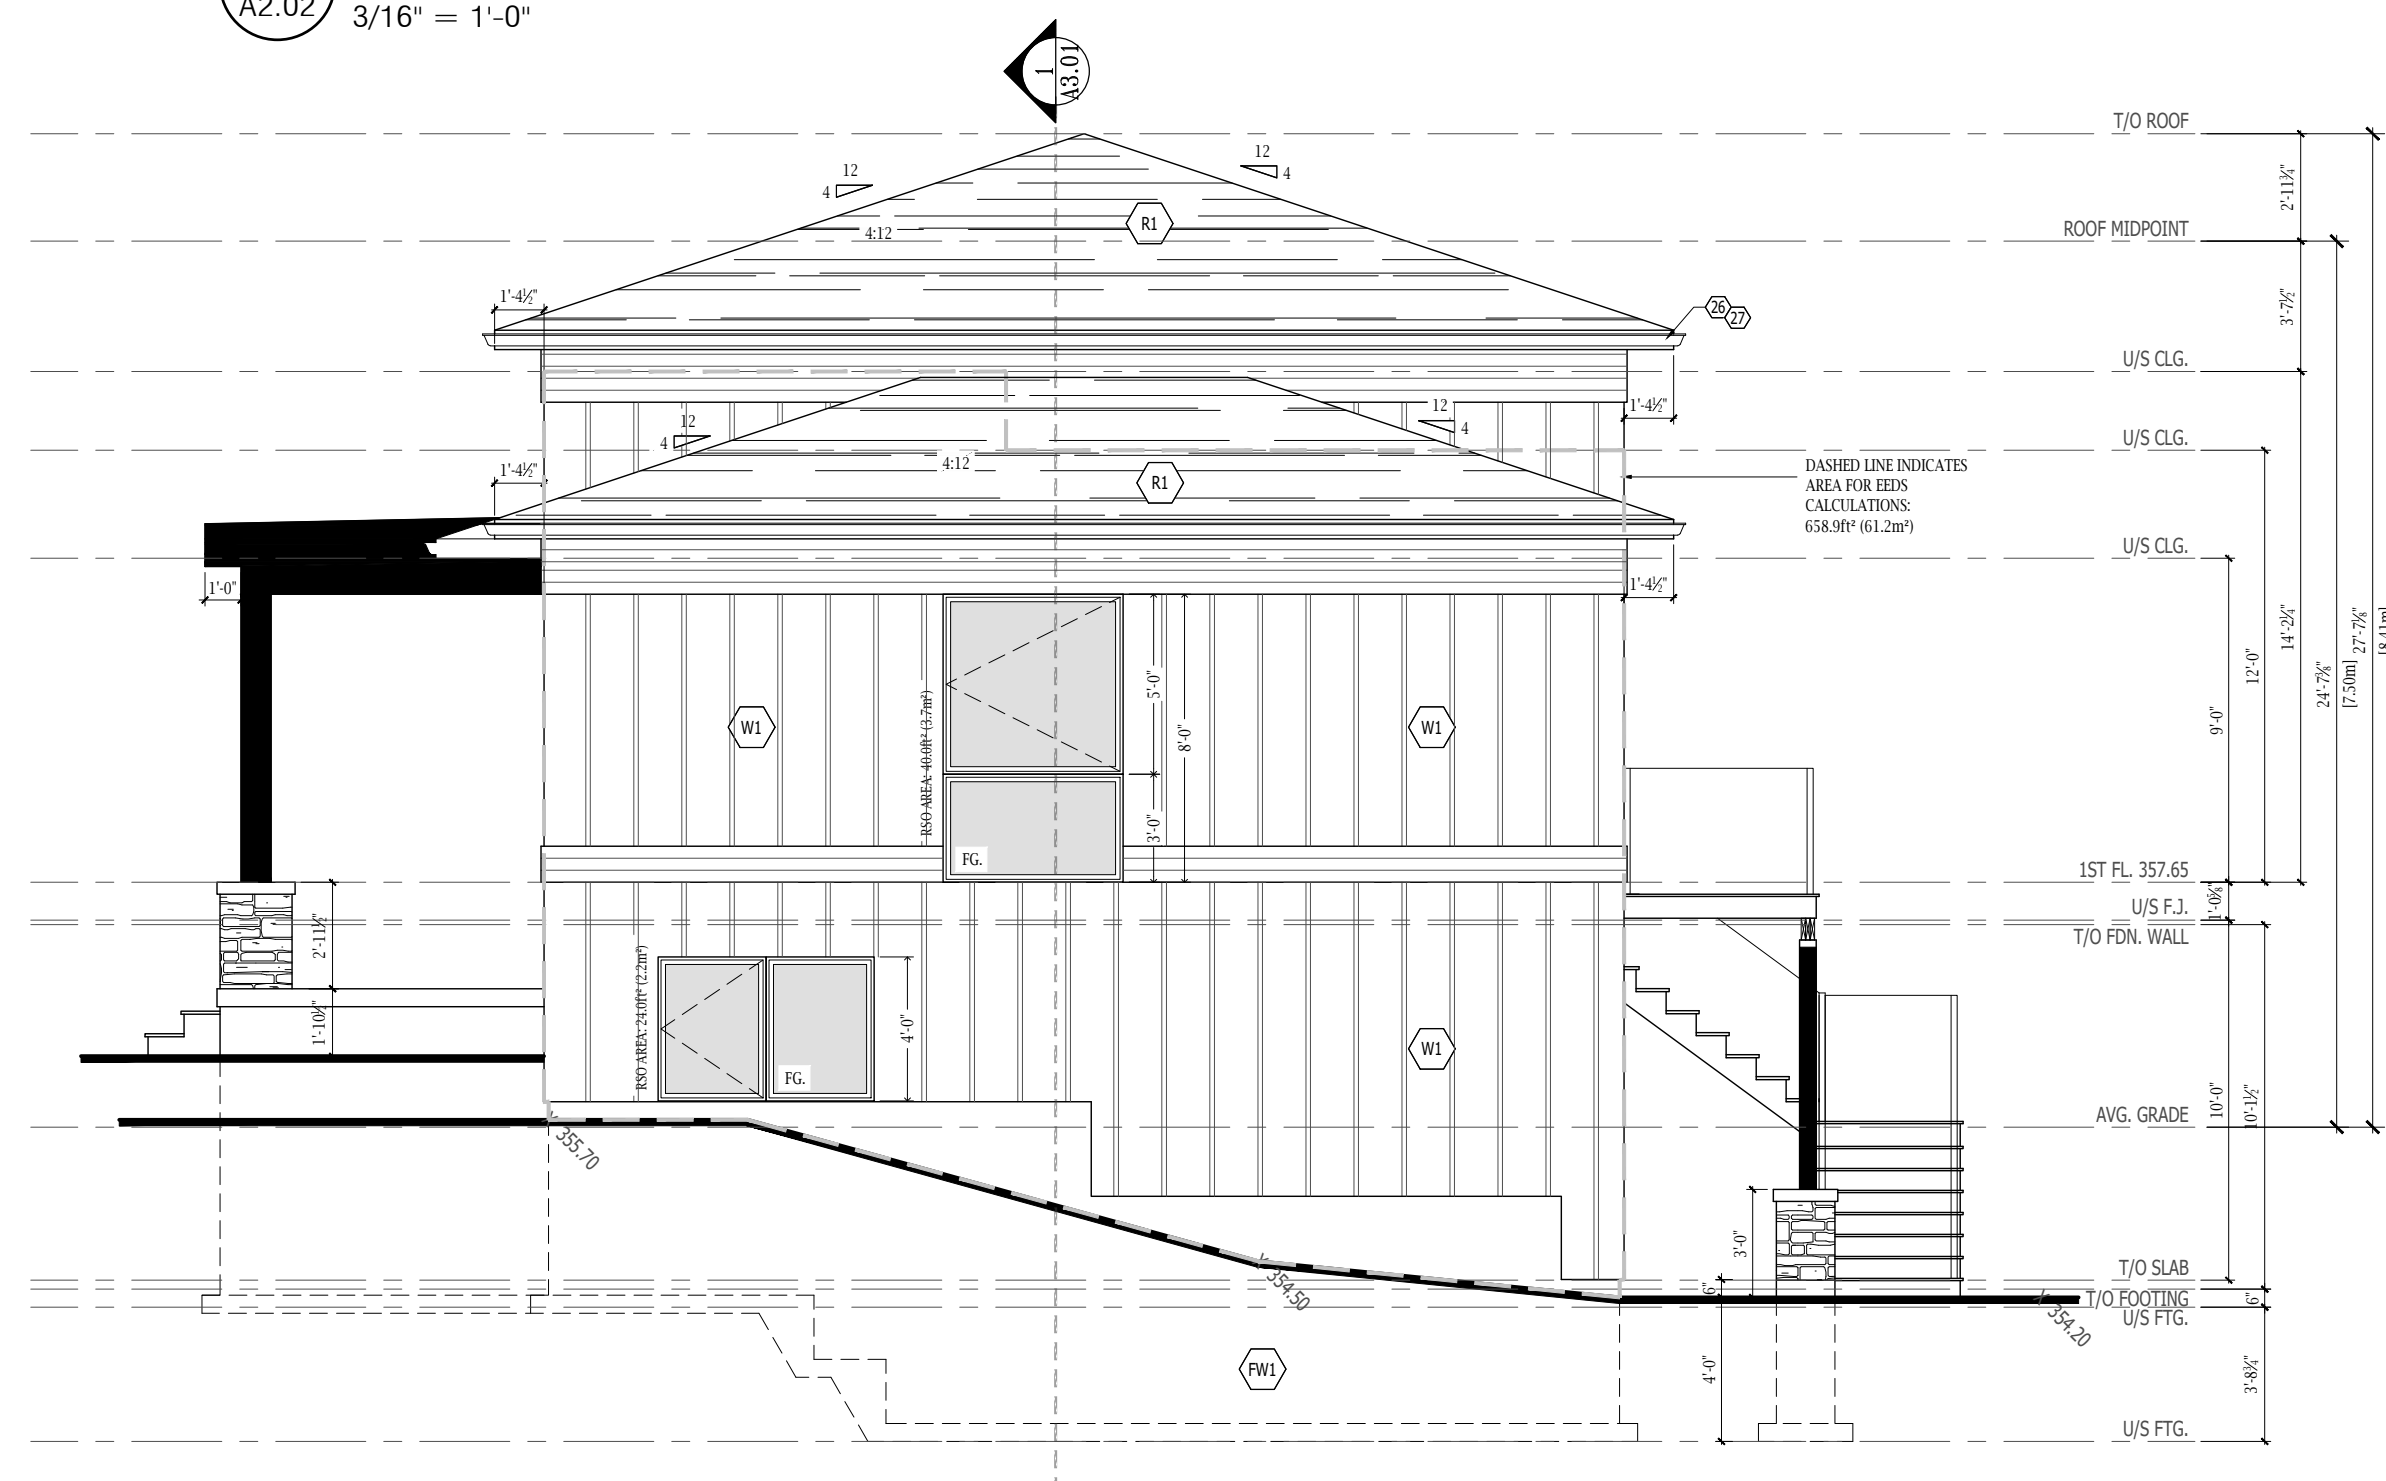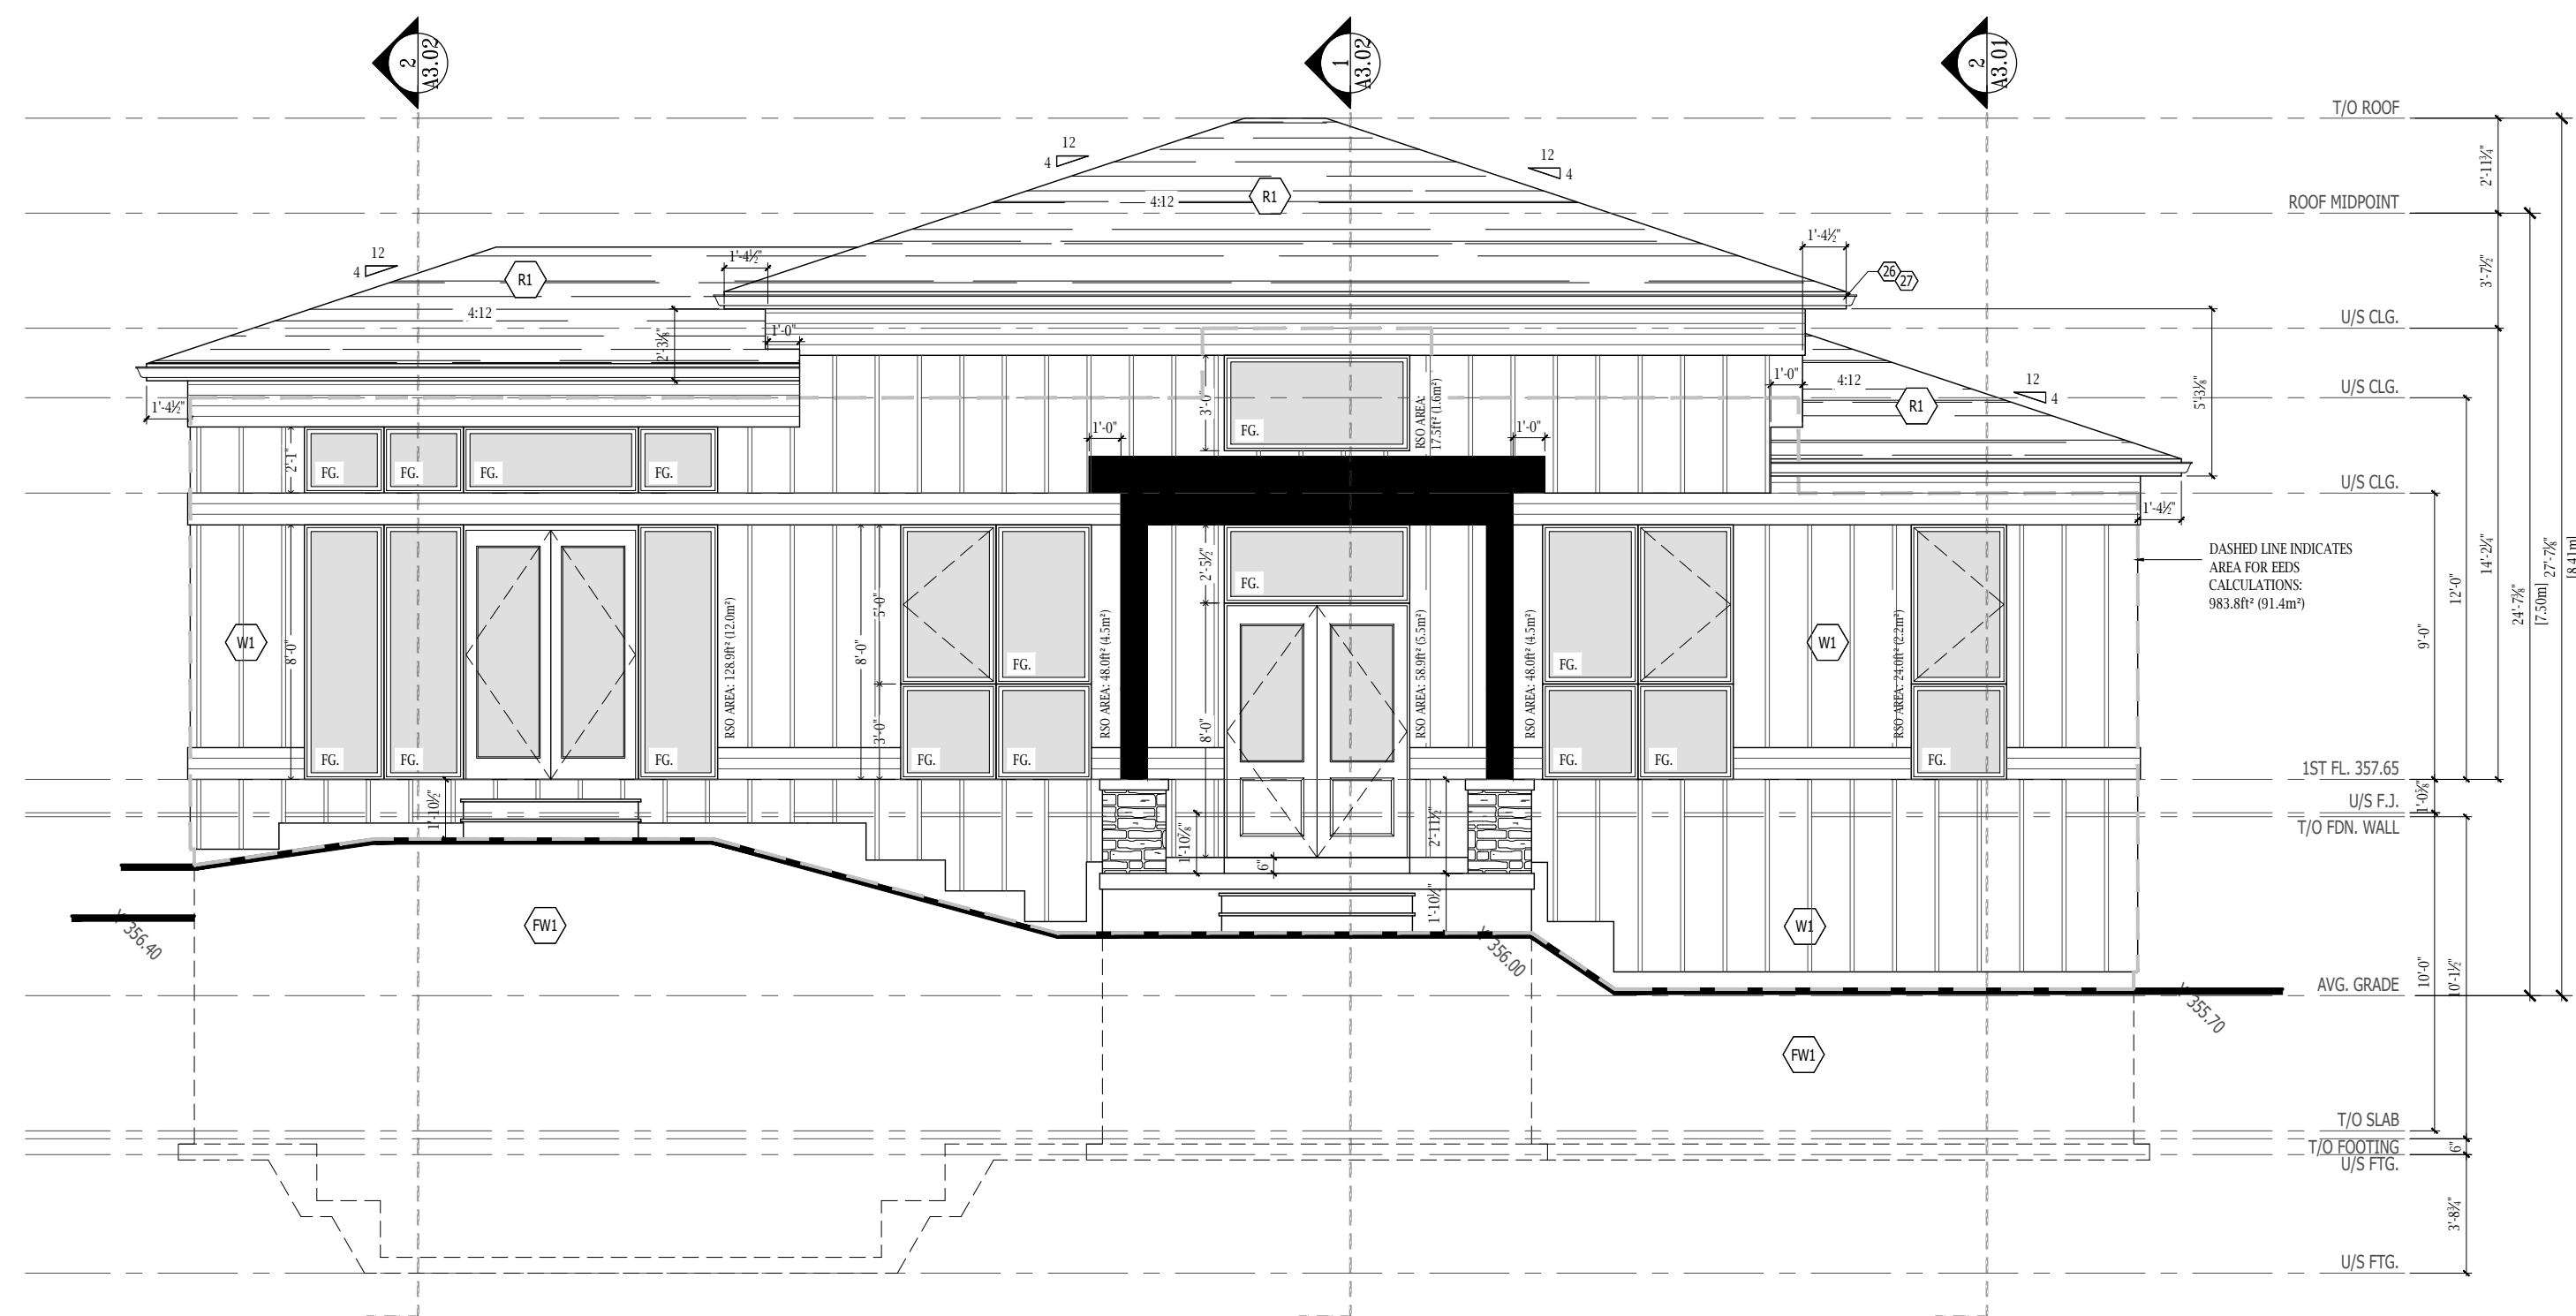

Drawings must NOT be scaled. Contractor must check and verify all dimensions, specifications and drawings on site and report any discrepancies to the designer prior to proceeding with any of the work.

7	11.24.25	REVISED WORKING DRAWINGS
6	08.18.25	ISSUED FOR PRELIM WD
5	06.24.25	ISSUED FOR FINAL DESIGNS
4	06.18.25	ISSUED FOR RE-DESIGNS
3	05.21.25	ISSUED FOR RE-DESIGNS
2	05.04.25	ISSUED FOR RE-DESIGNS
1	03.20.25	ISSUED FOR DESIGNS
REF.	DATE:	DESCRIPTION:

 MY HOUSE DESIGNS RESIDENTIAL DESIGN AND DRAFTING SERVICES	 CHRISTINE BROWN Architectural Technologist 905.802.5272 444 Upper Gage Avenue HAMILTON, ON L8V 4H9 cbrown@friendlycadmonkey.com
--	--

CLIENT:

SACCO COTTAGE

ADDRESS: 141 O-AT-KA ROAD
CITY: MAYNOOTH, ONTARIO, K0L 2S0


DRAWING TITLE:

REAR & LEFT SIDE
ELEVATIONS


DRAWN: CB	SCALE:
DATE: 11/24/25	AS NOTED
JOB NO.: 25-022	SHEET: A2.02 8 of 12



1 SECTION 1
A3.01 3/16" = 1'-0"

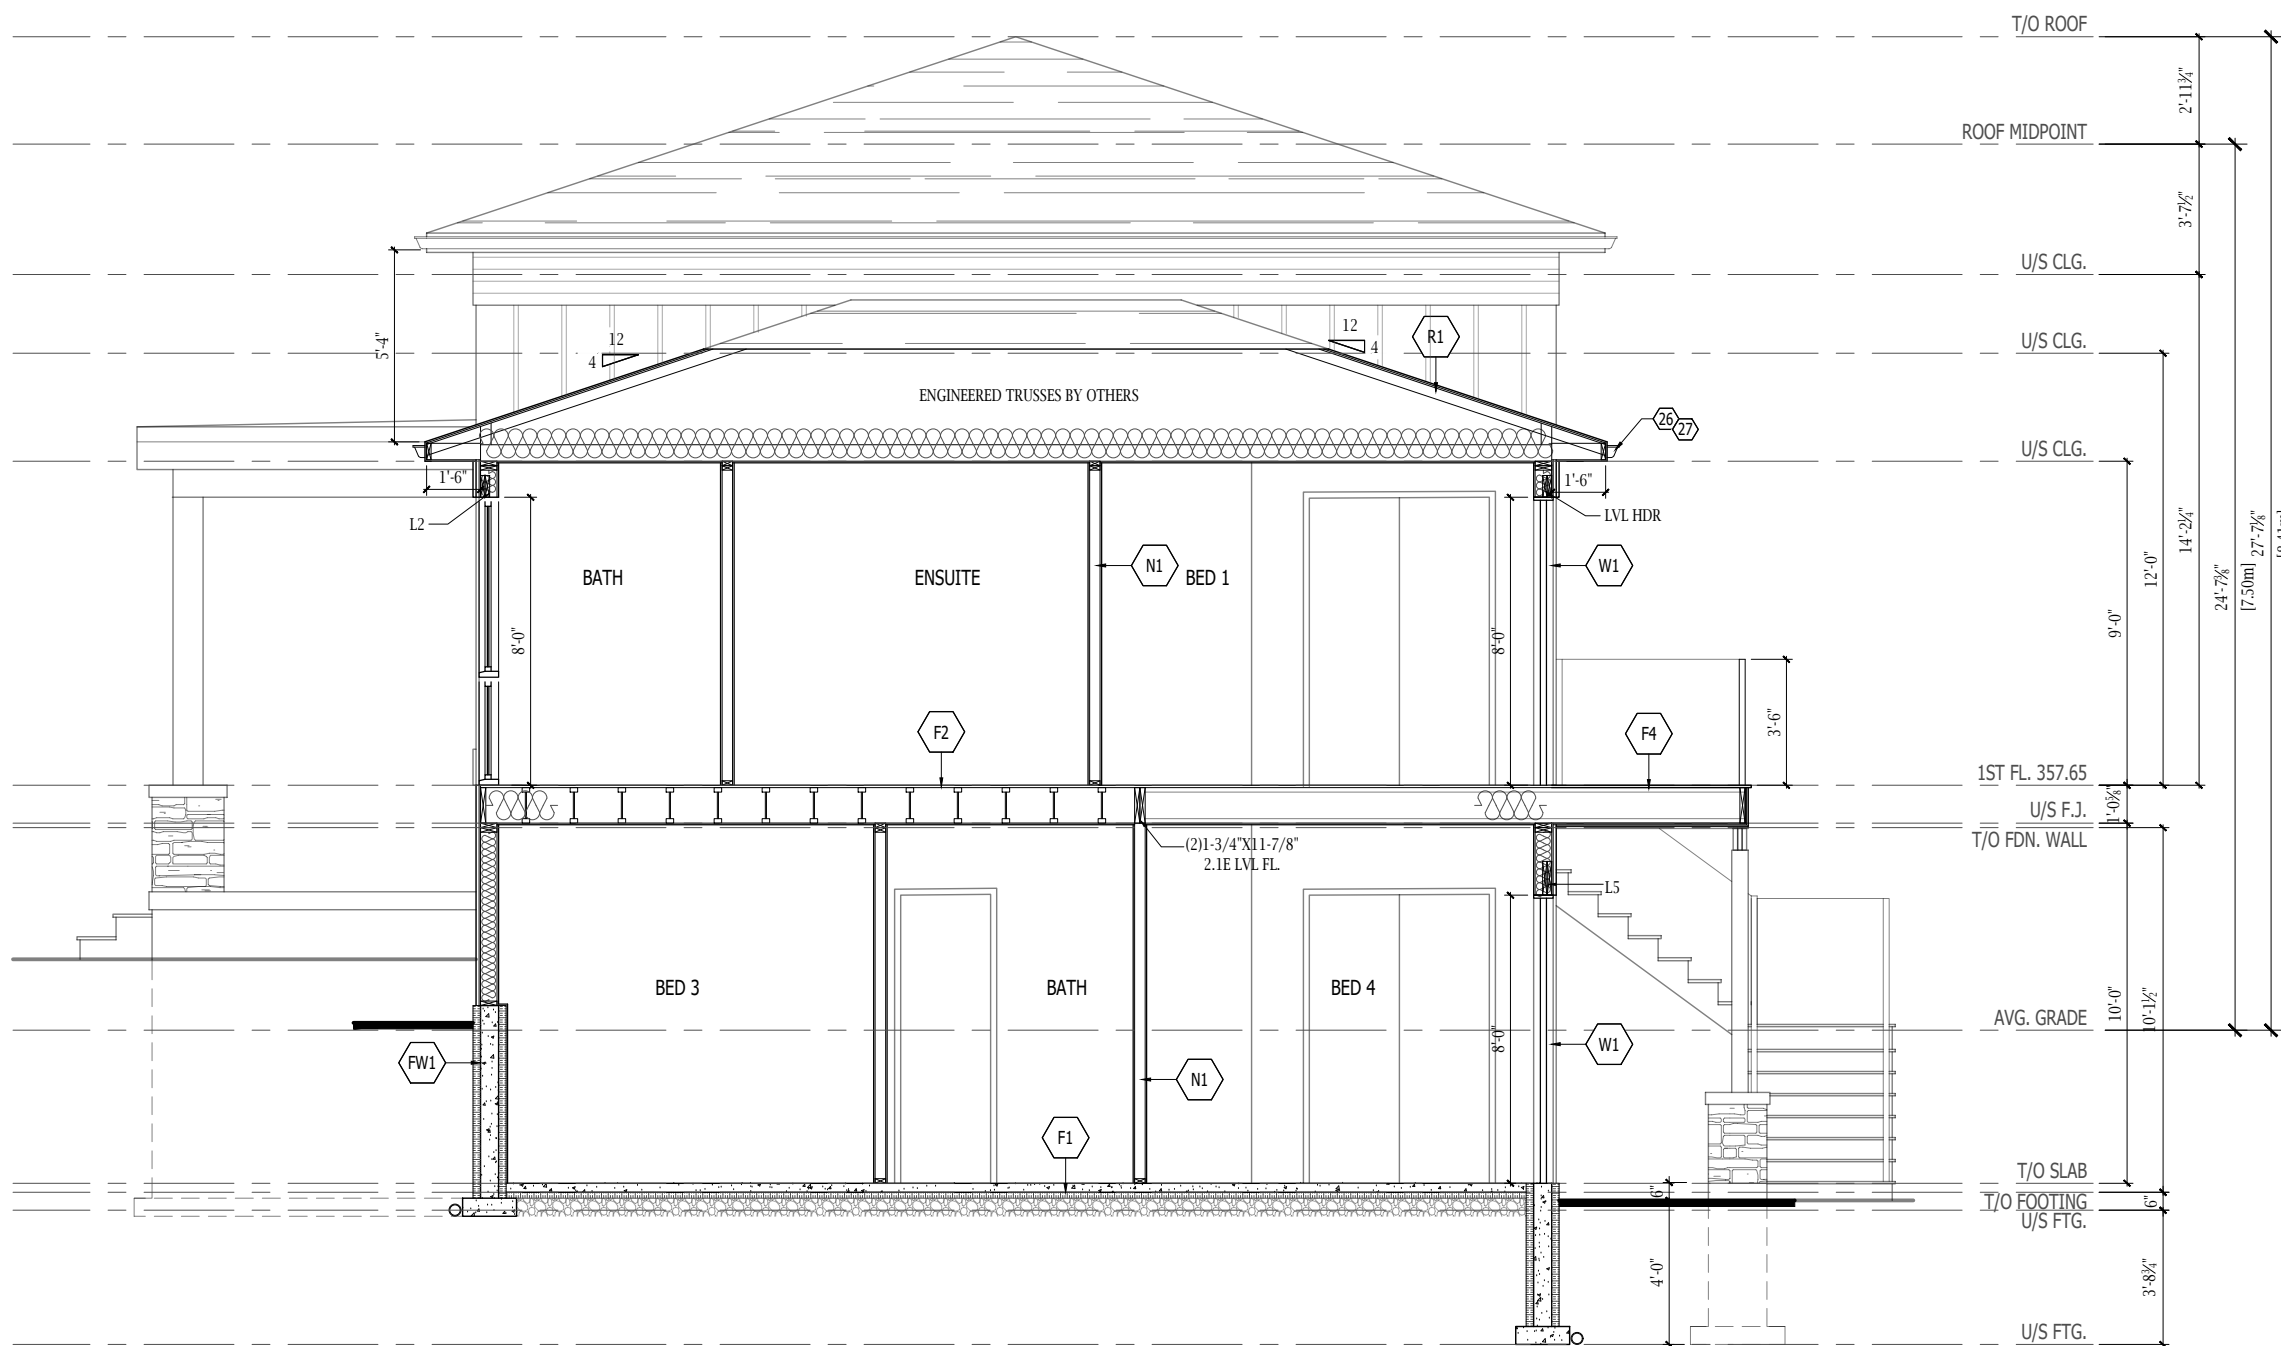

2 SECTION 2
A3.01 3/16" = 1'-0"

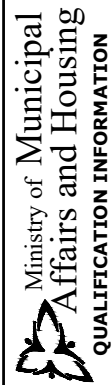

QUALIFICATION INFORMATION
THE UNDERSIGNED HAS REVIEWED AND TAKES RESPONSIBILITY FOR THIS DESIGN AND HAS THE QUALIFICATIONS AND MEETS THE REQUIREMENTS SET OUT IN THE ONT. BUILDING CODE TO BE A DESIGNER. UNLESS DESIGN IS EXEMPT UNDER DIVISION 'C' SECTION 3.2 OF THE O.B.C.

Signature: JPG

CHRISTINE BROWN

BCIN

37240

Signature: JPG

MY HOUSE DESIGNS

BCIN

113120

Drawings must NOT be scaled. Contractor must check and verify all dimensions, specifications and drawings on site and report any discrepancies to the designer prior to proceeding with any of the work.

7	11.24.25	REVISED WORKING DRAWINGS
6	08.18.25	ISSUED FOR PRELIM WD
5	06.24.25	ISSUED FOR FINAL DESIGNS
4	06.18.25	ISSUED FOR RE-DESIGNS
3	05.21.25	ISSUED FOR RE-DESIGNS
2	05.04.25	ISSUED FOR RE-DESIGNS
1	03.20.25	ISSUED FOR DESIGNS

REF. DATE: DESCRIPTION:

RESIDENTIAL DESIGN
AND DRAFTING
SERVICES


CHRISTINE BROWN
Architectural Technologist
905.802.5272
444 Upper Gage Avenue
HAMILTON, ON L8V 4H9
cbrown@friendlycadmonkey.com

CLIENT:
SACCO COTTAGE



ADDRESS: 141 O-AT-KA ROAD
CITY: MAYNORTH, ONTARIO, K0L 2S0

DRAWING TITLE:
BUILDING SECTIONS 1

DRAWN: CB	SCALE:
DATE: 11/24/25	AS NOTED
JOB NO.: 25-022	SHEET: A3.01

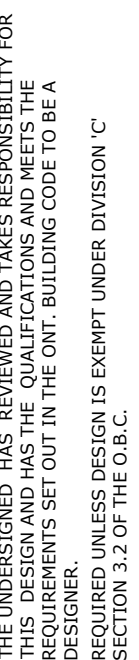

CHRISTINE BROWN	BCIN	37240	\signature.JPG
MY HOUSE DESIGNS	BCIN	113120	\signature.JPG

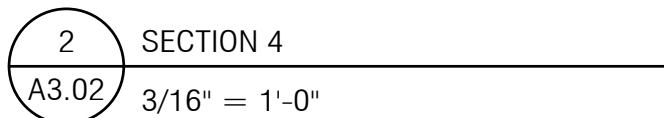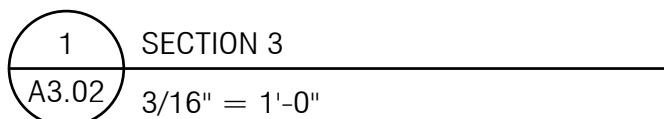

 MY HOUSE DESIGNS RESIDENTIAL DESIGN AND DRAFTING SERVICES	 CHRISTINE BROWN Architectural Technologist 905.802.5272 444 Upper Gage Avenue HAMILTON, ON L8V 4H9 cbrown@friendlyadmonkey.com
--	---

SACCO COTTAGE

BUILDING SECTIONS 2

SHEET:

A3.02